
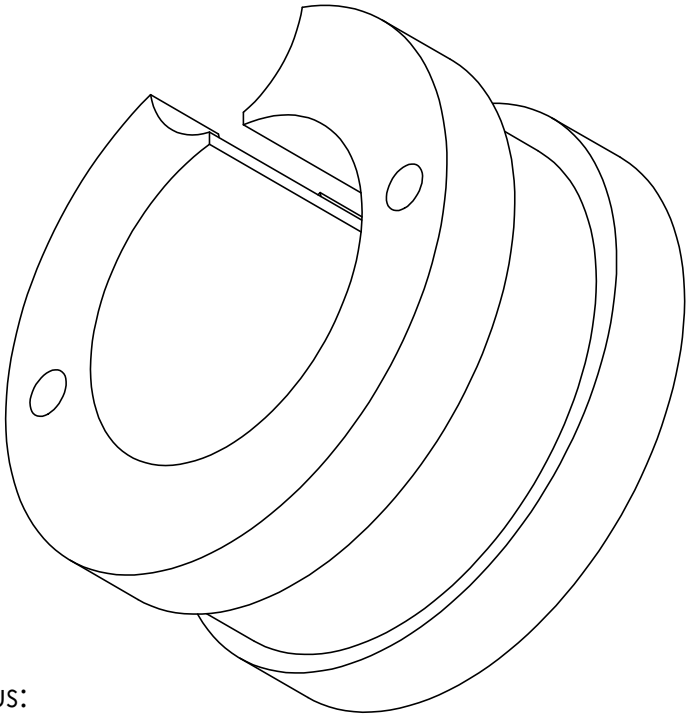
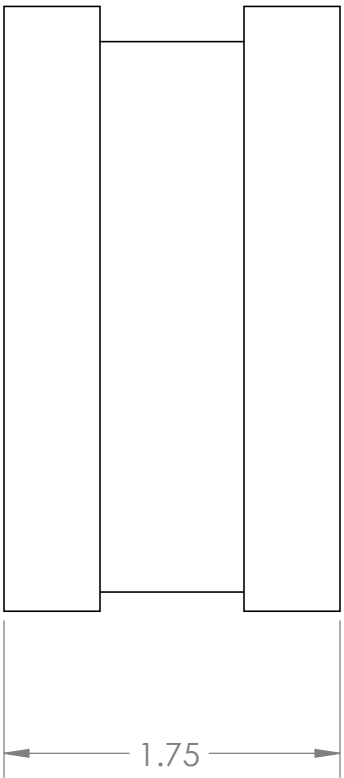


		REVISIONS		
ZONE	REV.	DESCRIPTION	DATE	APPROVED

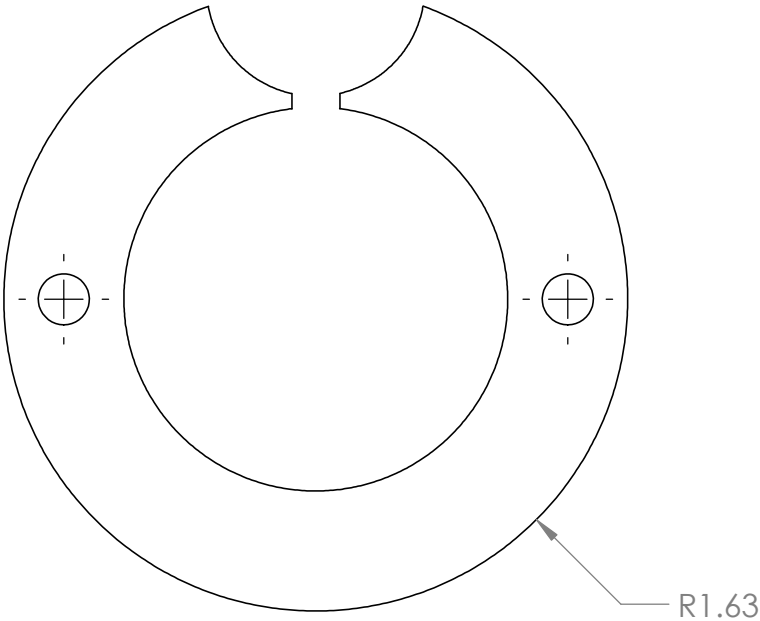

		DIMENSIONS ARE IN INCHES TOLERANCES: TWO PLACE DECIMAL ±0.02 THREE PLACE DECIMAL ±0.005 ANGLES: ±1° DRILLED HOLES: +.005 -.002	APPROVALS		DATE	Mort e rey Bay Aquai u mResearchhl nstitute MBARI 7700 Sandholdt RD. Moss Landing, CA 95039 PH: (831) 775-1700 
			DRAWN	Jordan Caress 10/2/25		
			CHECKED			
			ENGINEER			
		MATERIAL	PROJECT NO.		368000	Apollo_Tri_Beacon_Base
		3D Printed ABS	PROJECT			
		FINISH	--			
NEXT ASSY	USED ON	WEIGHT		SIZE A DWG. NO.		REV. A
APPLICATION		DO NOT SCALE DRAWING		SCALE:1:2 WEIGHT:		SHEET 1 OF 1

Status: