


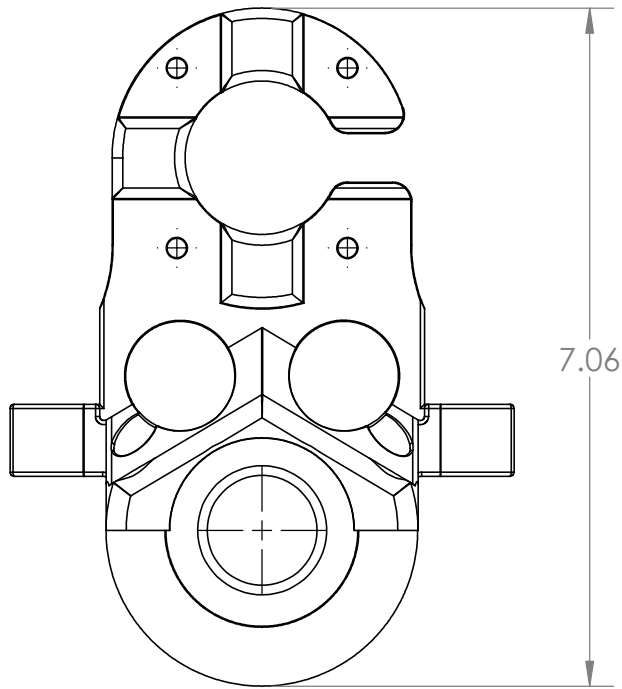


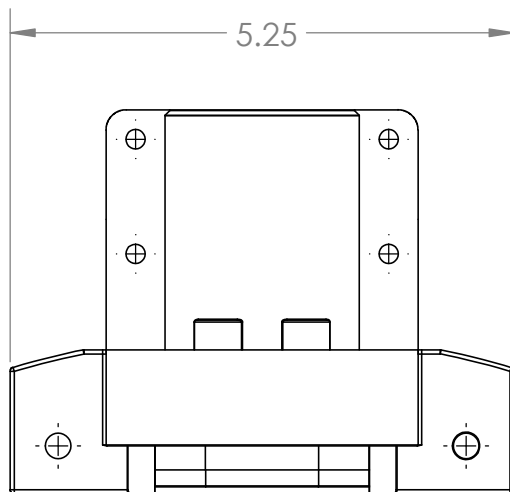

7.06

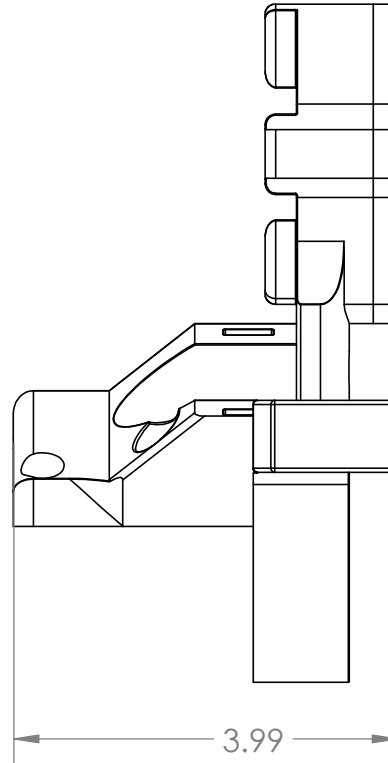

REVISIONS		DATE	APPROVED
ZONE	REV.		

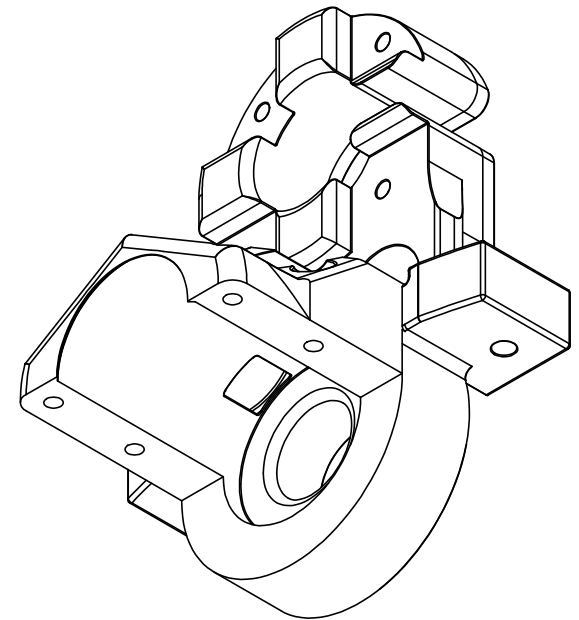

Status:

		DIMENSIONS ARE IN INCHES TOLERANCES: TWO PLACE DECIMAL ±0.02 THREE PLACE DECIMAL ±0.005 ANGLES: ±1° DRILLED HOLES: +.005 -.002	APPROVALS		DATE	Monterey Bay Aquarium Research Institute MBARI 7700 Sandholdt RD. Moss Landing, CA 95039 PH: (831) 775-1700		
			DRAWN	Jordan Caress 1/8/24				
			CHECKED					
			ENGINEER					
		MATERIAL 3D Printed ABS	PROJECT NO. 368000			MOUNT, APOLLO ANTENNA GULPER_RevB		
		FINISH --	PROJECT					
NEXT ASSY	USED ON		WEIGHT			SIZE A	DWG. NO.	REV. B
APPLICATION		DO NOT SCALE DRAWING				SCALE:1:4	WEIGHT:	SHEET 1 OF 1