
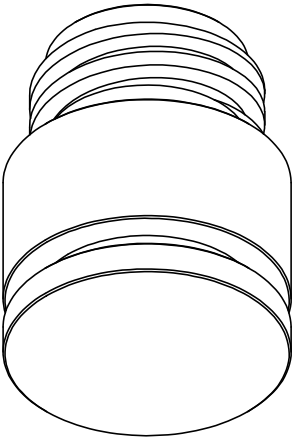


		REVISIONS		
ZONE	REV.	DESCRIPTION	DATE	APPROVED

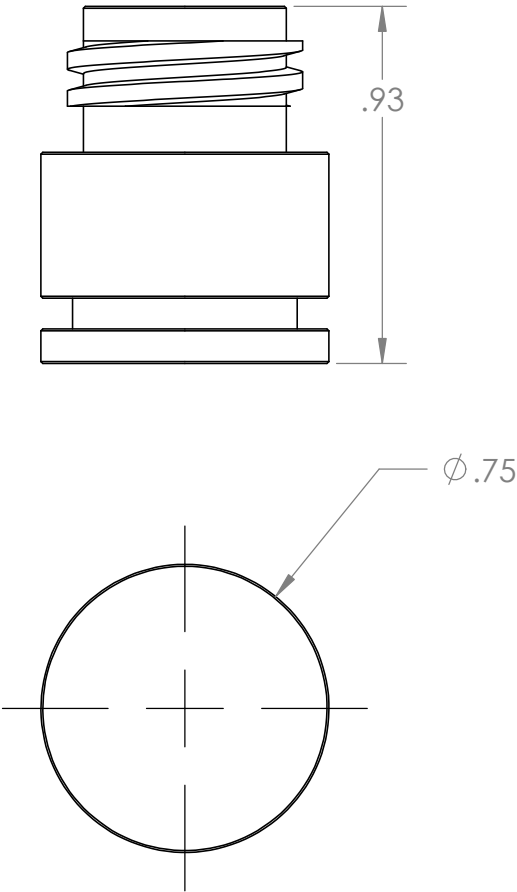

		DIMENSIONS ARE IN INCHES TOLERANCES: TWO PLACE DECIMAL ±0.02 THREE PLACE DECIMAL ±0.005 ANGLES: ±1° DRILLED HOLES: +.005 -.002	APPROVALS		DATE		Monterey Bay Aquarium Research Institute MBARI 7700 Sandholdt RD. Moss Landing, CA 95039 PH: (831) 775-1700 				
			DRAWN	Jordan Caress 1/8/24							
			CHECKED								
			ENGINEER								
		MATERIAL	FIBERGLASS		PROJECT NO.		368000		Seacon_MinD-FCRL_DustCap		
		FINISH	---		PROJECT						
NEXT ASSY	USED ON			WEIGHT		SIZE	DWG. NO.		REV.		
APPLICATION		DO NOT SCALE DRAWING				A			A		
						SCALE:2:1		WEIGHT:		SHEET 1 OF 1	

Status: