
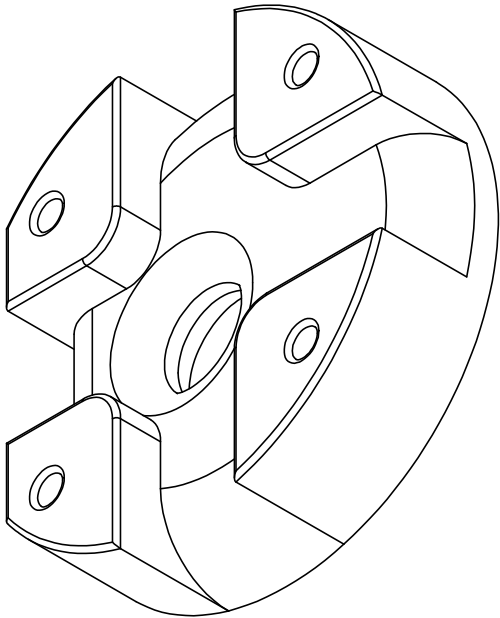


		REVISIONS			
ZONE	REV.	DESCRIPTION		DATE	APPROVED

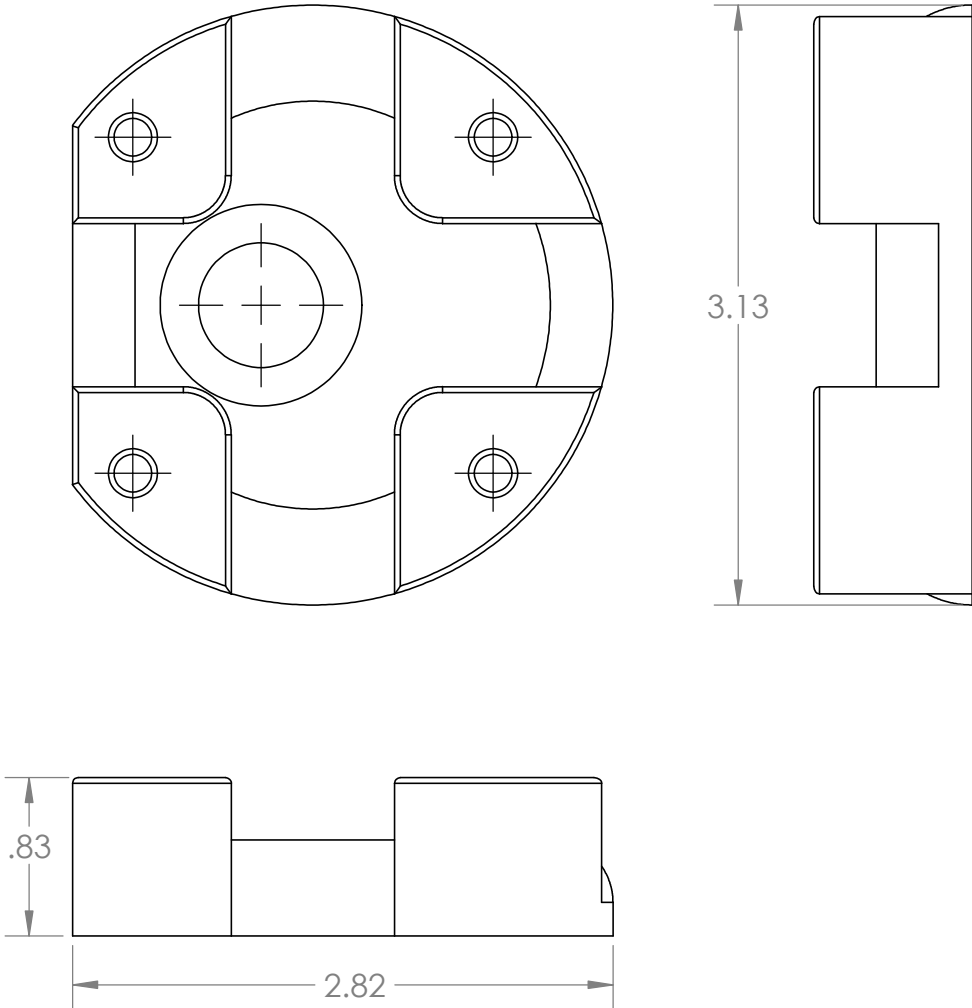

		DIMENSIONS ARE IN INCHES TOLERANCES: TWO PLACE DECIMAL ±0.02 THREE PLACE DECIMAL ±0.005 ANGLES: ±1° DRILLED HOLES: +.005 -.002	APPROVALS		DATE		Monterey Bay Aquarium Research Institute MBARI 7700 Sandholdt RD. Moss Landing, CA 95039 PH: (831) 775-1700 
			DRAWN	Jordan Caress 6/9/25			
			CHECKED				
			ENGINEER				
		MATERIAL	3D Printed		PROJECT NO. 368000		nemo_antenna_mount_bottom
					PROJECT		
		FINISH	---				
NEXT ASSY	USED ON				SIZE DWG. NO.		REV.
					A		A
APPLICATION		DO NOT SCALE DRAWING	WEIGHT		SCALE:1:1 WEIGHT:		SHEET 1 OF 1

Status: