



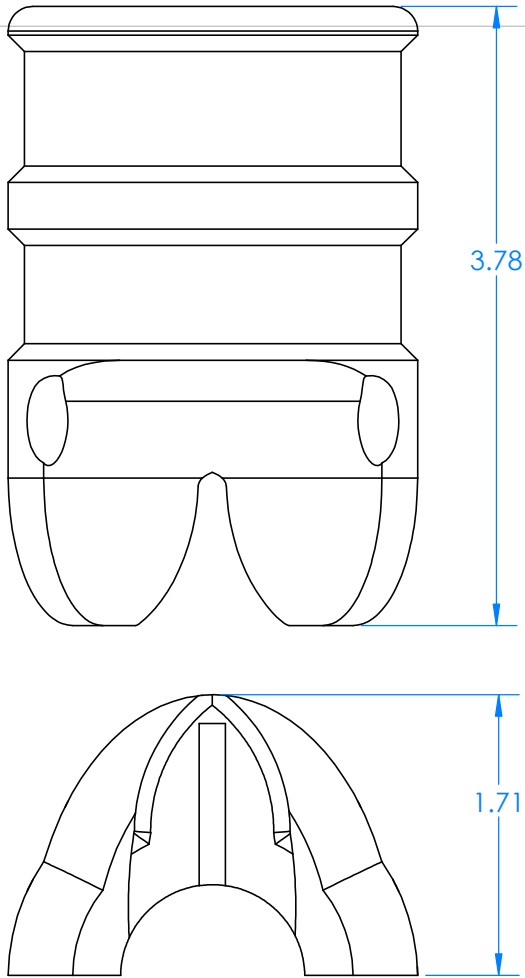


3.78

1.71

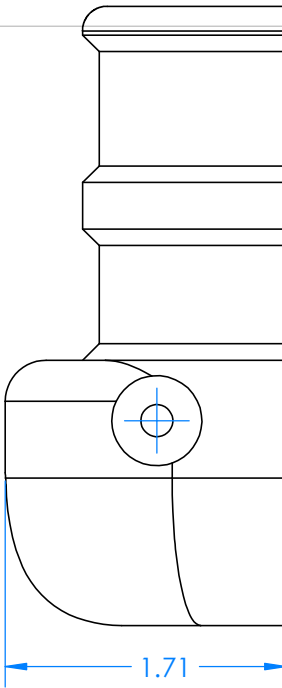

1.71

REVISIONS		DATE	APPROVED
ZONE	REV.		
DESCRIPTION			

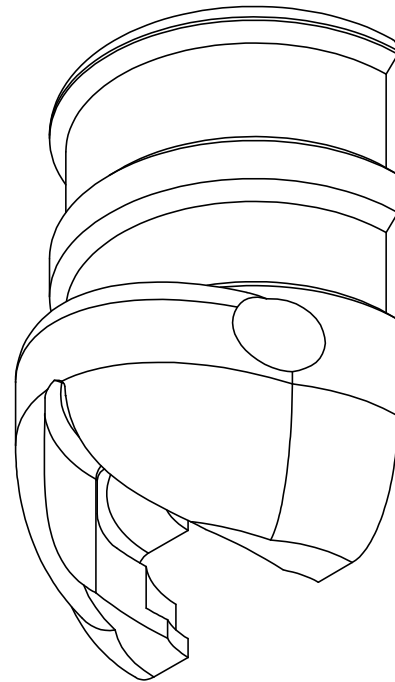

Status:

		DIMENSIONS ARE IN INCHES TOLERANCES: TWO PLACE DECIMAL ±0.02 THREE PLACE DECIMAL ±0.005 ANGLES: ±1° DRILLED HOLES: +.005 -.002	APPROVALS		DATE	Monterey Bay Aquarium Research Institute MBARI 7700 Sandholdt RD. Moss Landing, CA 95039 PH: (831) 775-1700	
			DRAWN	Jordan Caress 5/25/22			
			CHECKED				
			ENGINEER				
		MATERIAL	PROJECT NO.		nemo_cover_revE		
		3D Printed ABS	368000				
		FINISH	PROJECT				
NEXT ASSY	USED ON	--	Dorado				
APPLICATION		DO NOT SCALE DRAWING	WEIGHT		SIZE	DWG. NO.	REV.
					A		E
					SCALE:1:2	WEIGHT:	SHEET 1 OF 1