
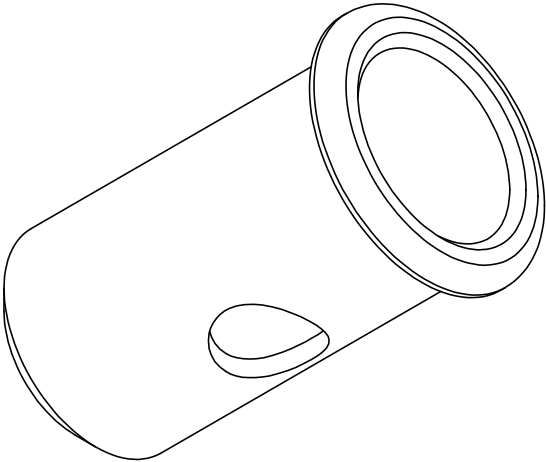


		REVISIONS		
ZONE	REV.	DESCRIPTION	DATE	APPROVED

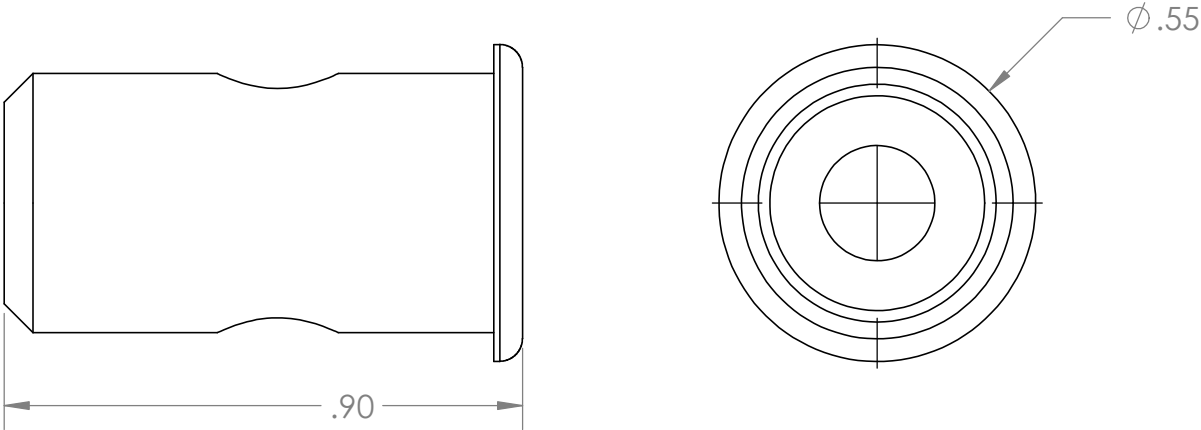

		DIMENSIONS ARE IN INCHES TOLERANCES: TWO PLACE DECIMAL ±0.02 THREE PLACE DECIMAL ±0.005 ANGLES: ±1° DRILLED HOLES: +.005 -.002	APPROVALS		DATE	Monterey Bay Aquarium Research Institute MBARI 7700 Sandholdt RD. Moss Landing, CA 95039 PH: (831) 775-1700 
			DRAWN	Jordan Caress 2/14/25		
			CHECKED			
			ENGINEER			
		MATERIAL	DURABLE		PROJECT NO.	368000
		FINISH	--		PROJECT	
NEXT ASSY	USED ON			WEIGHT	D_NUT_SLEEVE SIZE DWG. NO. REV. A	

Status: