

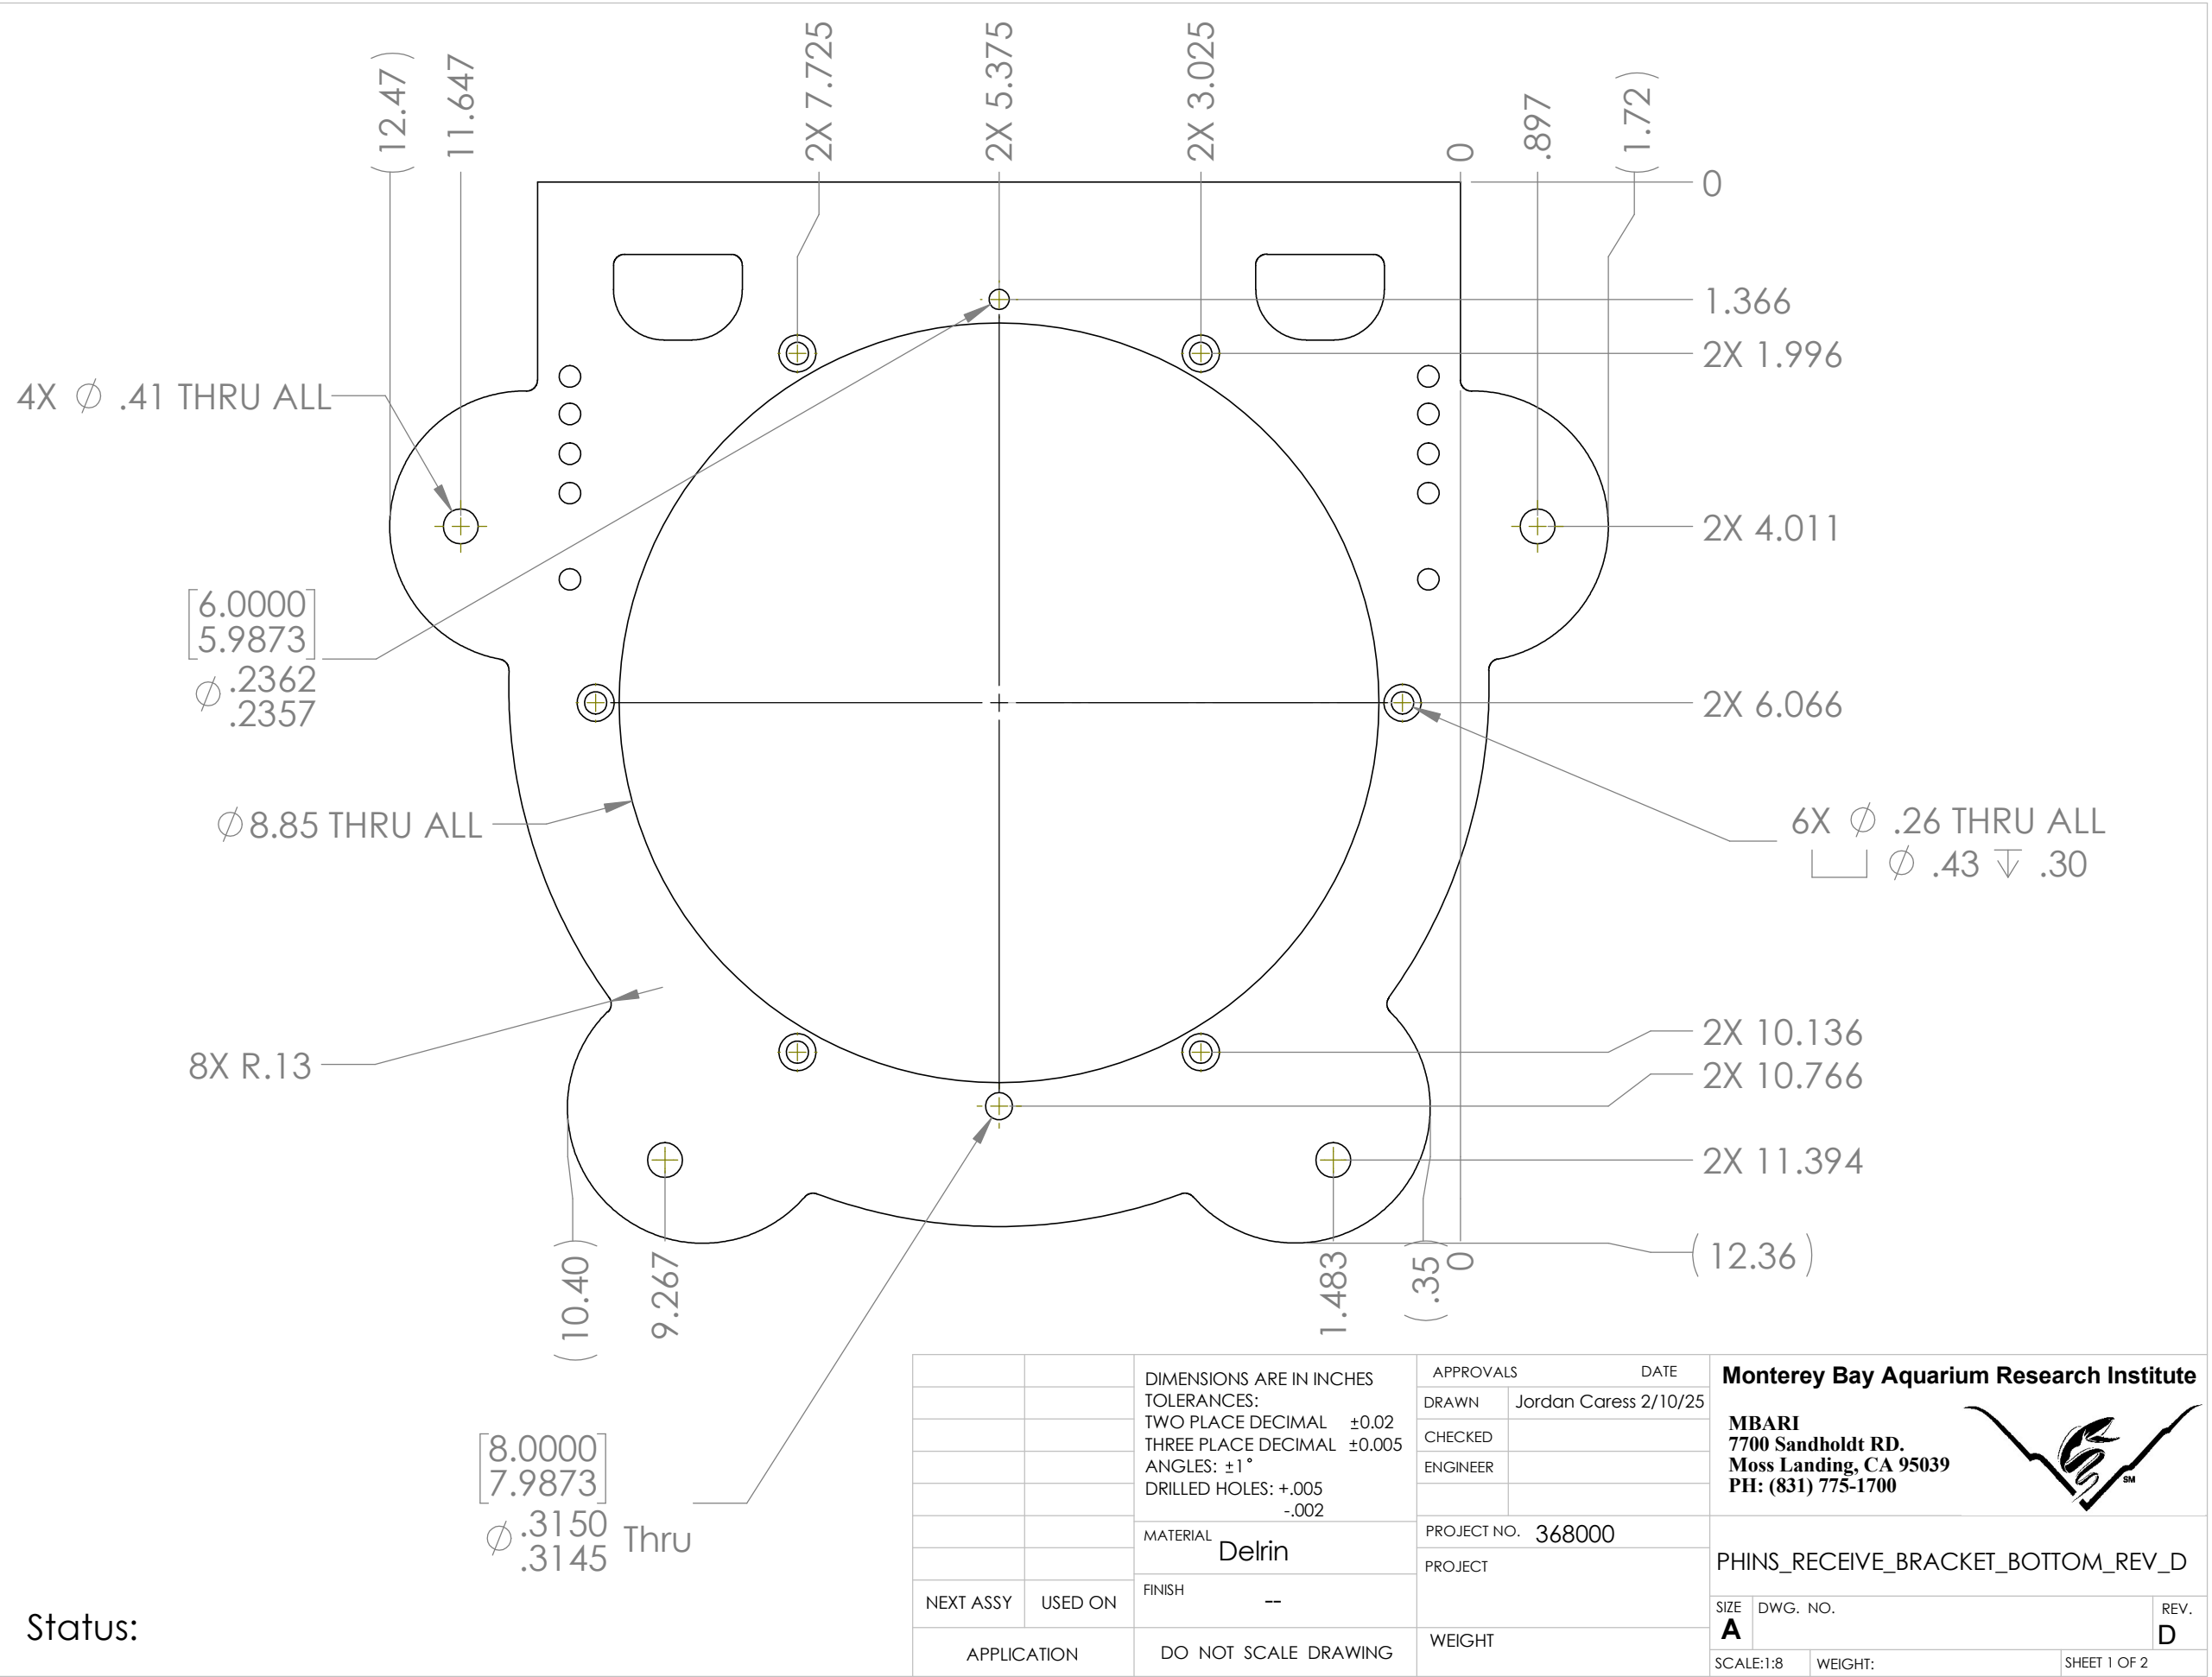


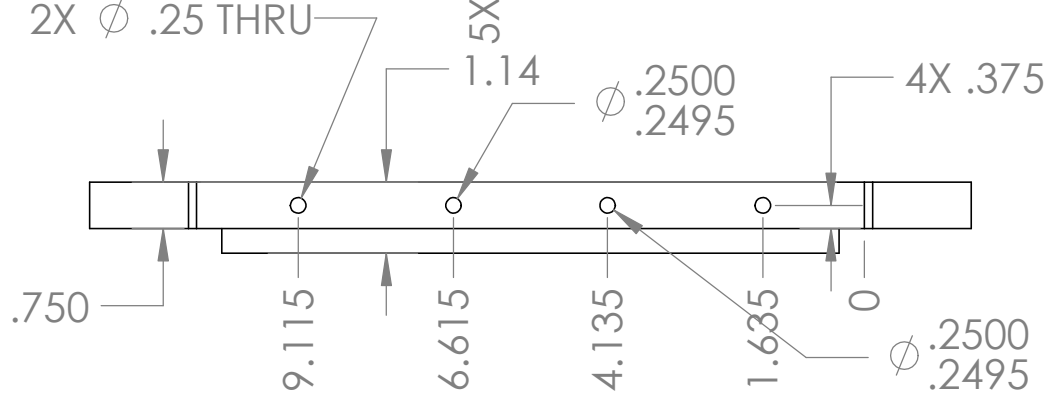

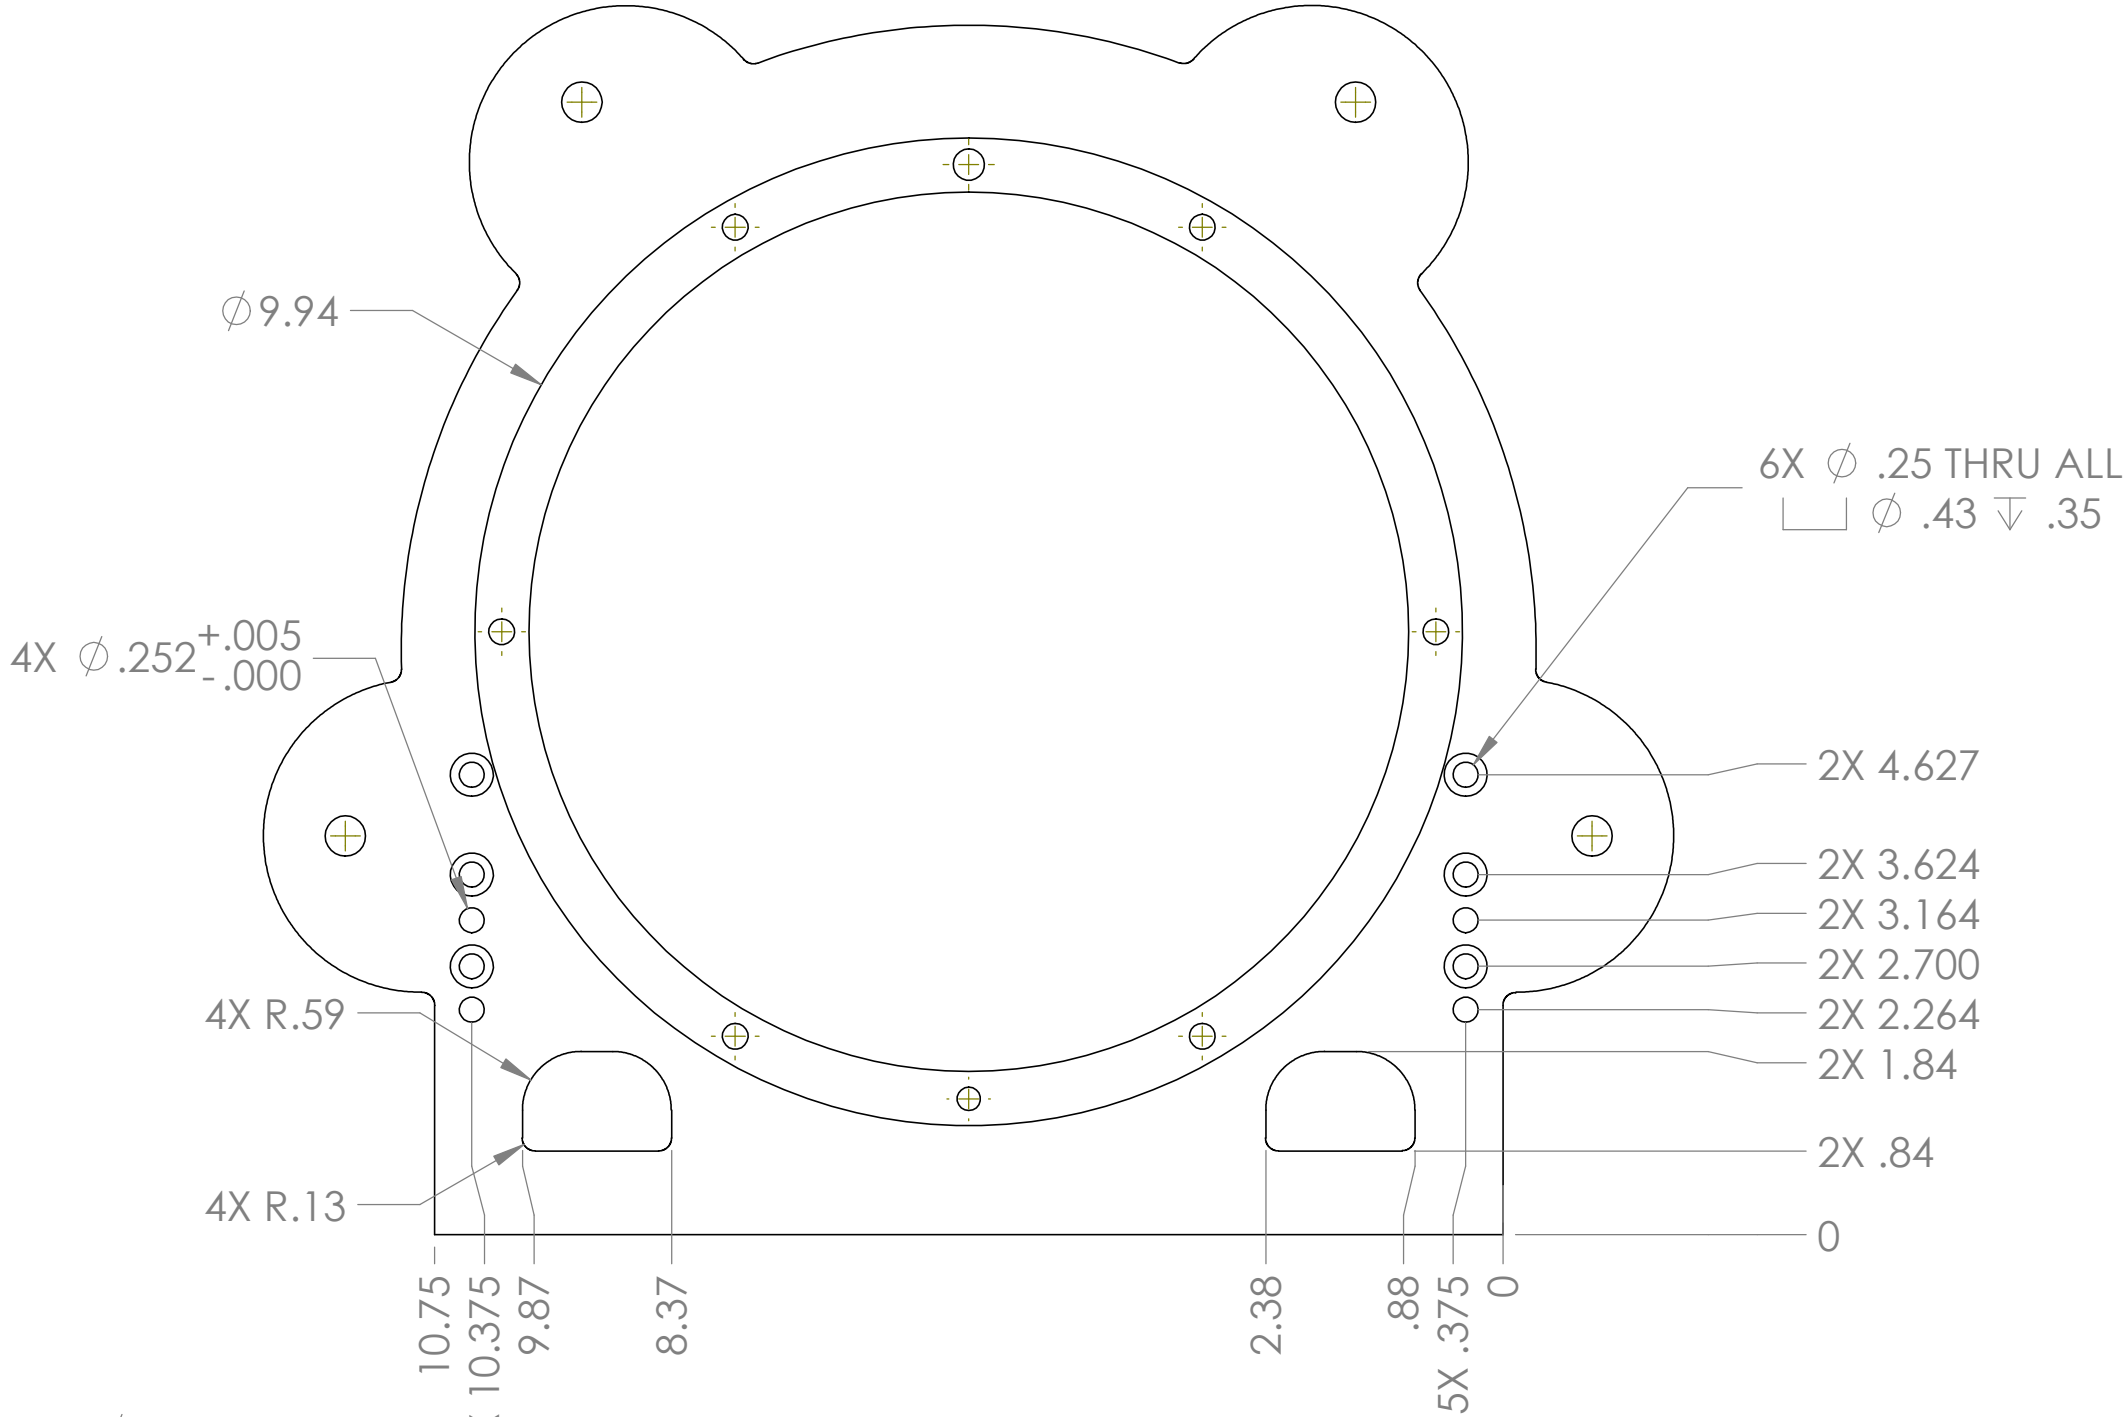

		DIMENSIONS ARE IN INCHES TOLERANCES: TWO PLACE DECIMAL ±0.02 THREE PLACE DECIMAL ±0.005 ANGLES: ±1° DRILLED HOLES: +.005 -.002	APPROVALS		DATE	Monterey Bay Aquarium Research Institute MBARI 7700 Sandholdt RD. Moss Landing, CA 95039 PH: (831) 775-1700 		
			DRAWN	Jordan Caress 2/10/25				
			CHECKED					
			ENGINEER					
		MATERIAL Delrin	PROJECT NO. 368000		PHINS_RECEIVE_BRACKET_BOTTOM_REV_D			
		FINISH --	PROJECT					
NEXT ASSY	USED ON					SIZE A	DWG. NO.	REV. D
APPLICATION		DO NOT SCALE DRAWING	WEIGHT			SCALE:1:8	WEIGHT:	SHEET 2 OF 2