
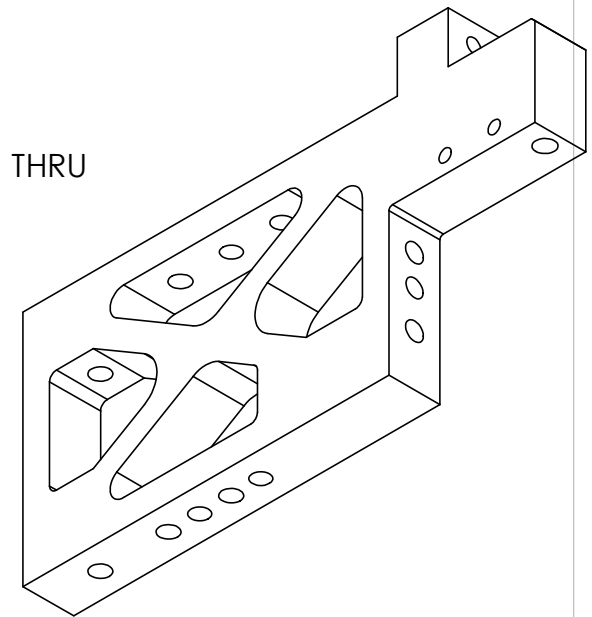


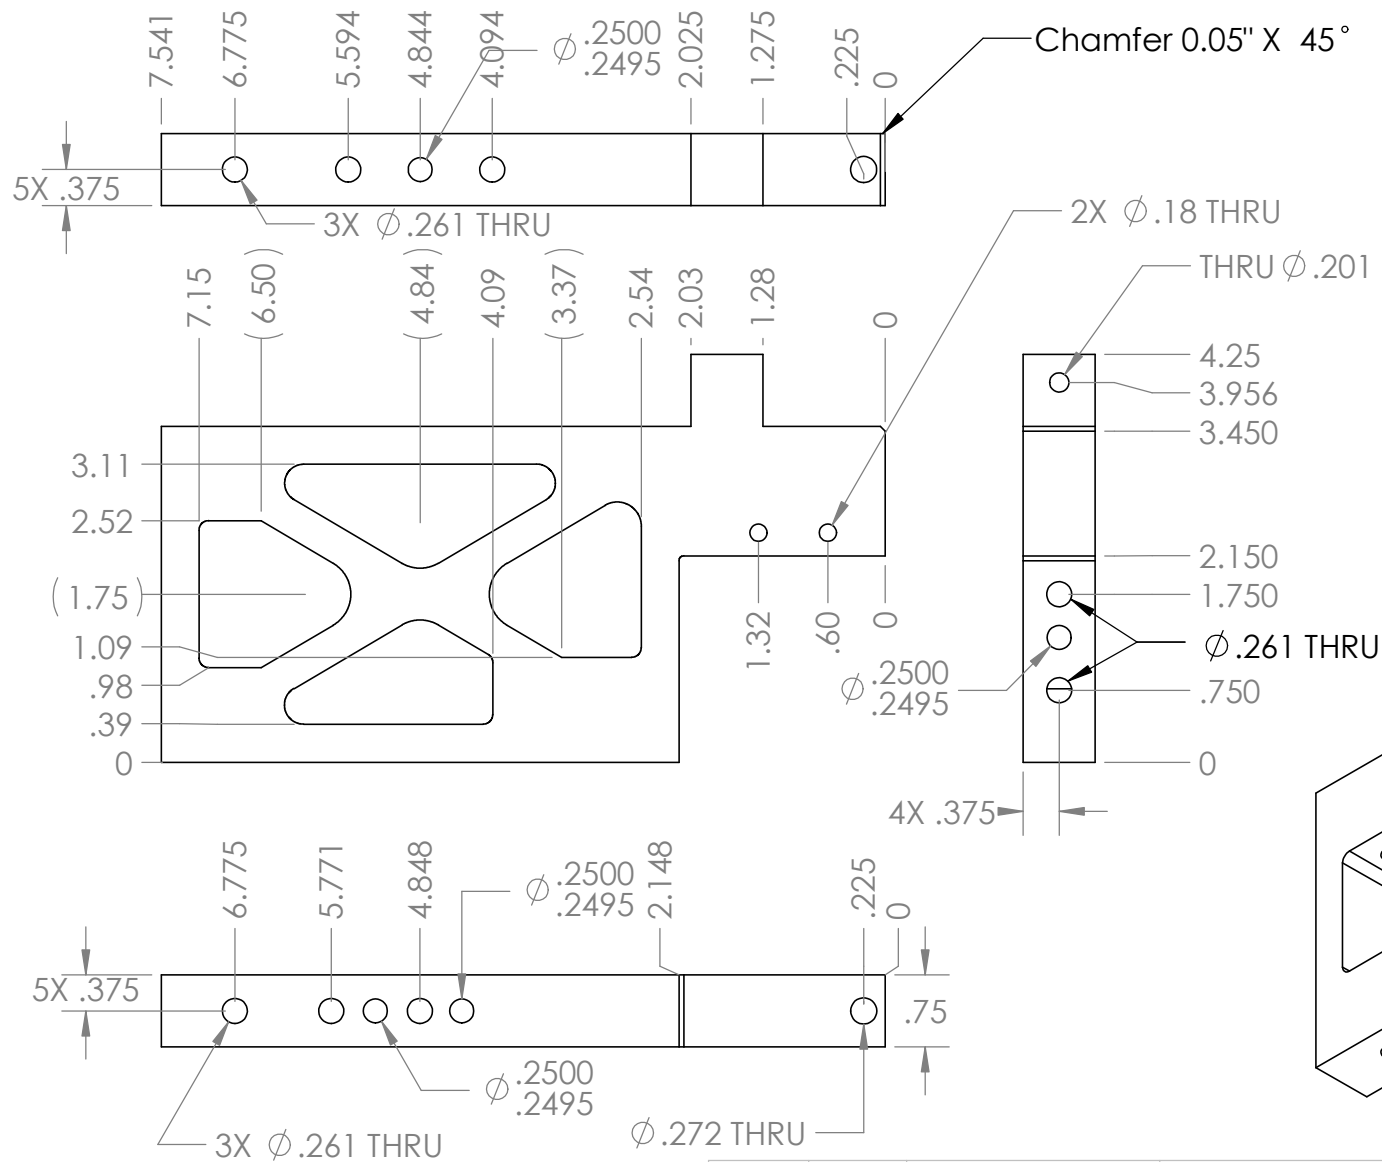

Status:

		DIMENSIONS ARE IN INCHES TOLERANCES: TWO PLACE DECIMAL ±0.02 THREE PLACE DECIMAL ±0.005 ANGLES: ±1° DRILLED HOLES: +.005 -.002	APPROVALS DATE		Monterey Bay Aquarium Research Institute	
			DRAWN	Jordan Caress 2/4/25		MBARI 7700 Sandholdt RD. Moss Landing, CA 95039 PH: (831) 775-1700 
			CHECKED			
			ENGINEER			
		MATERIAL 6061 Aluminum	PROJECT NO. 368000		PHINS_RECEIVE_BRACKET_PORT_REV_D	
		FINISH --	PROJECT			
NEXT ASSY	USED ON		WEIGHT		SIZE A	DWG. NO.
APPLICATION		DO NOT SCALE DRAWING			REV. D	
					SCALE:1:2	WEIGHT:
					SHEET 1 OF 1	