

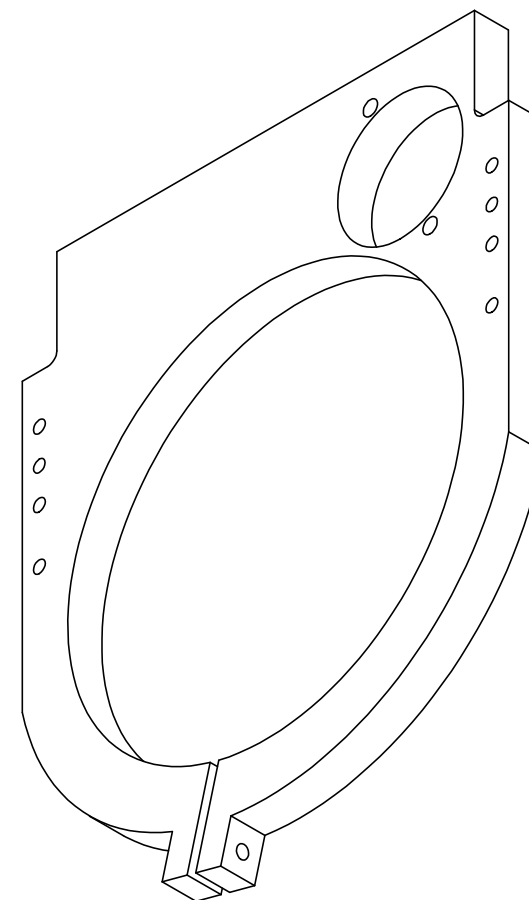
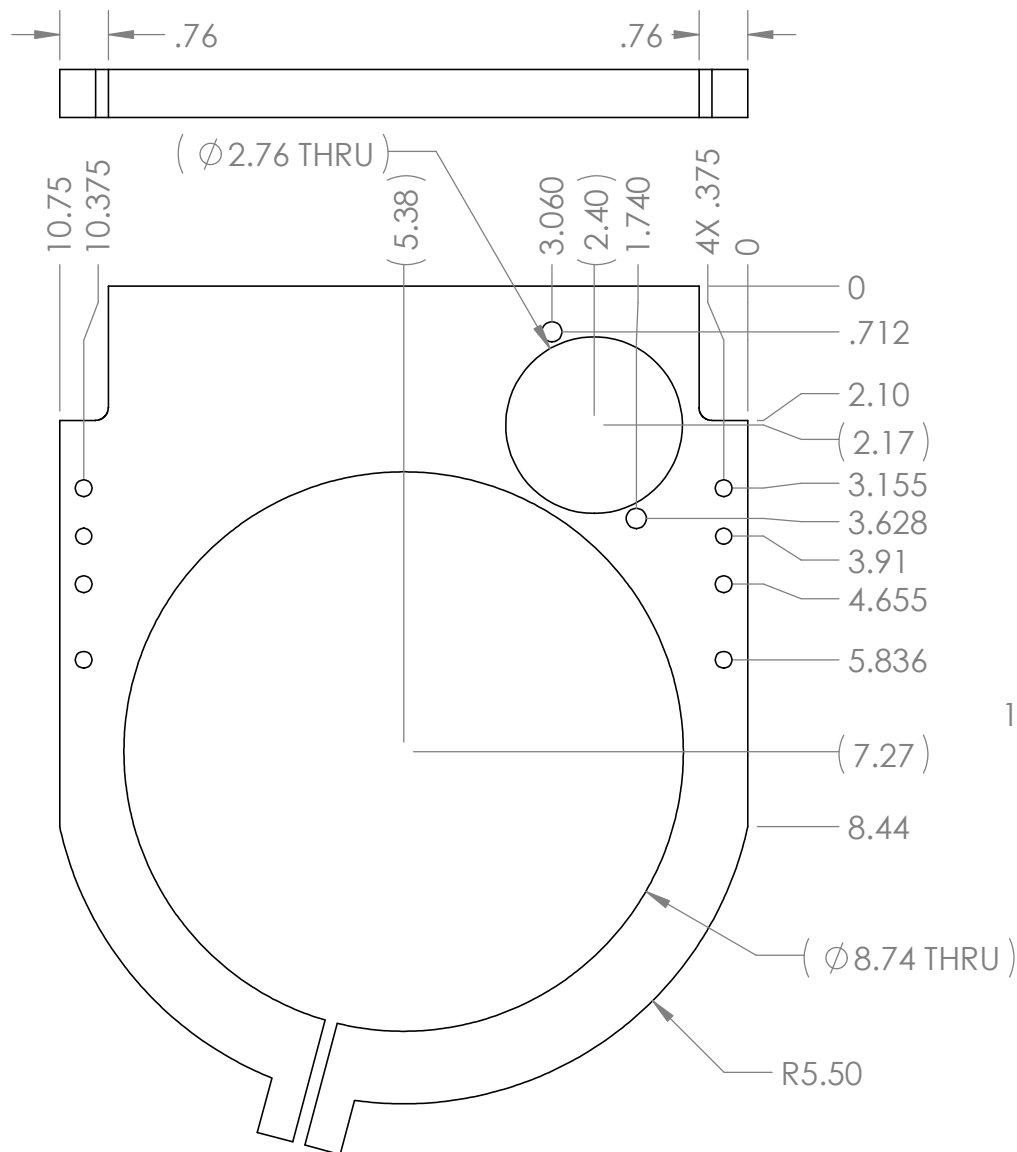
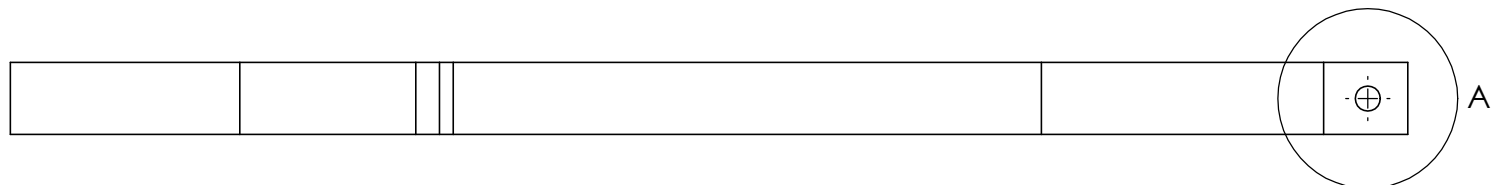


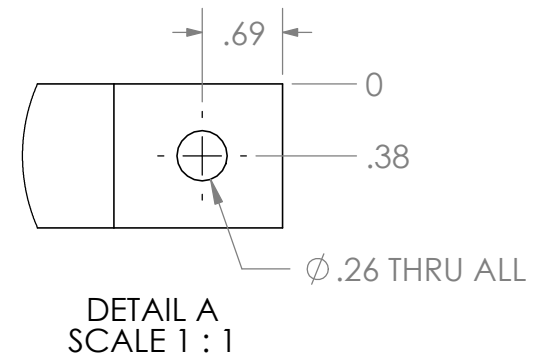

Water Jet Exterior Profile
Machine Holes

		DIMENSIONS ARE IN INCHES TOLERANCES: TWO PLACE DECIMAL ±0.02 THREE PLACE DECIMAL ±0.005 ANGLES: ±1° DRILLED HOLES: +.005 -.002	APPROVALS		DATE	Monterey Bay Aquarium Research Institute MBARI 7700 Sandholdt RD. Moss Landing, CA 95039 PH: (831) 775-1700	
			DRAWN	Jordan Caress	2/10/25		
			CHECKED				
			ENGINEER				
		MATERIAL	Delrin		PROJECT NO.	368000	PHINS_RECEIVE_BRACKET_TOP_REV_D
		FINISH	---		PROJECT		
NEXT ASSY	USED ON						
APPLICATION		DO NOT SCALE DRAWING		WEIGHT		SIZE	
						A	
						DWG. NO.	REV.
							D
						SCALE:1:8	SHEET 1 OF 2

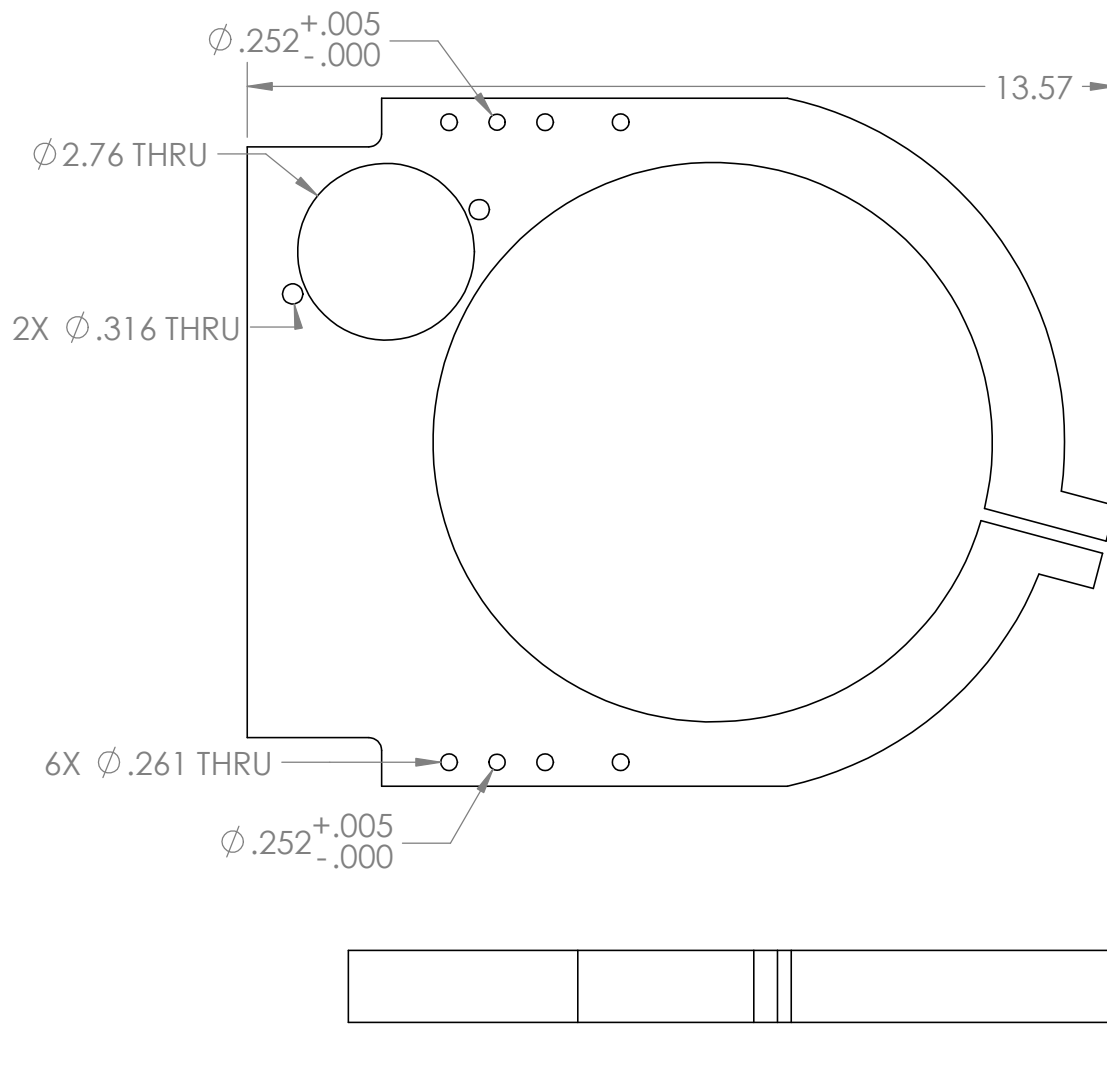

Status:

		DIMENSIONS ARE IN INCHES TOLERANCES: TWO PLACE DECIMAL ± 0.02 THREE PLACE DECIMAL ± 0.005 ANGLES: $\pm 1^\circ$ DRILLED HOLES: $+ .005$ $- .002$	APPROVALS		DATE	Monterey Bay Aquarium Research Institute MBARI 7700 Sandholdt RD. Moss Landing, CA 95039 PH: (831) 775-1700	
			DRAWN	Jordan Caress	2/10/25		
			CHECKED				
			ENGINEER				
		MATERIAL	Delrin		PROJECT NO.	368000	PHINS_RECIVE_BRACKET_TOP_REV_D
		FINISH	--		PROJECT		
NEXT ASSY	USED ON			WEIGHT			
APPLICATION		DO NOT SCALE DRAWING		SCALE: 1:8		WEIGHT:	SHEET 2 OF 2
				SIZE	DWG. NO.	REV.	
				A		D	