
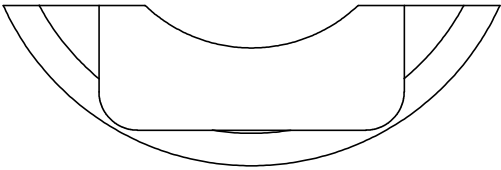
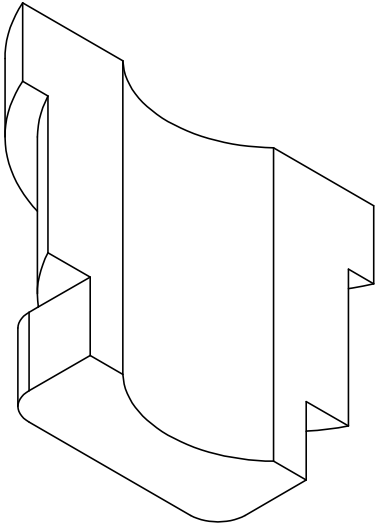
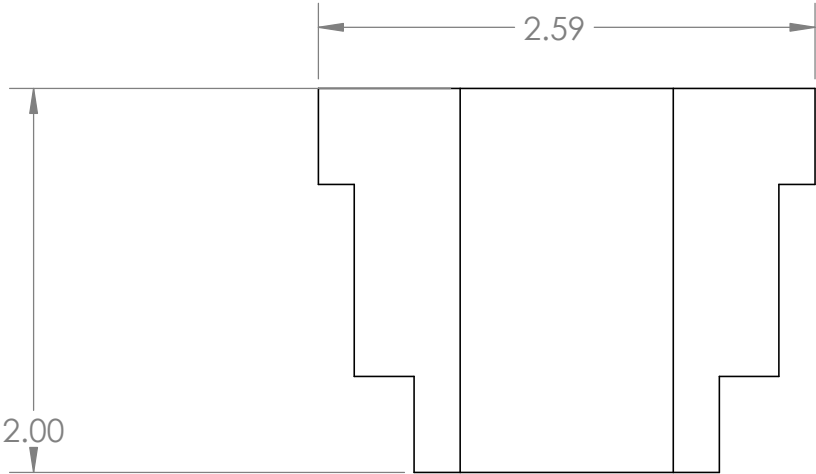


		REVISIONS		
ZONE	REV.	DESCRIPTION	DATE	APPROVED

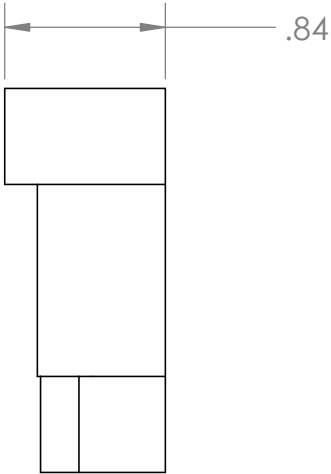

		DIMENSIONS ARE IN INCHES TOLERANCES: TWO PLACE DECIMAL ±0.02 THREE PLACE DECIMAL ±0.005 ANGLES: ±1° DRILLED HOLES: +.005 -.002	APPROVALS		DATE	Monterey Bay Aquarium Research Institute MBARI 7700 Sandholdt RD. Moss Landing, CA 95039 PH: (831) 775-1700 		
			DRAWN	Jordan Caress 8/21/24				
			CHECKED					
			ENGINEER					
		MATERIAL	3D Printed ABS		PROJECT NO.	368000	ParosciMount_PHINS_clamp	
		FINISH	---		PROJECT			
NEXT ASSY	USED ON							
APPLICATION		DO NOT SCALE DRAWING		WEIGHT		SIZE	DWG. NO.	REV.
						A		A
						SCALE:1:1	WEIGHT:	SHEET 1 OF 1

Status: