

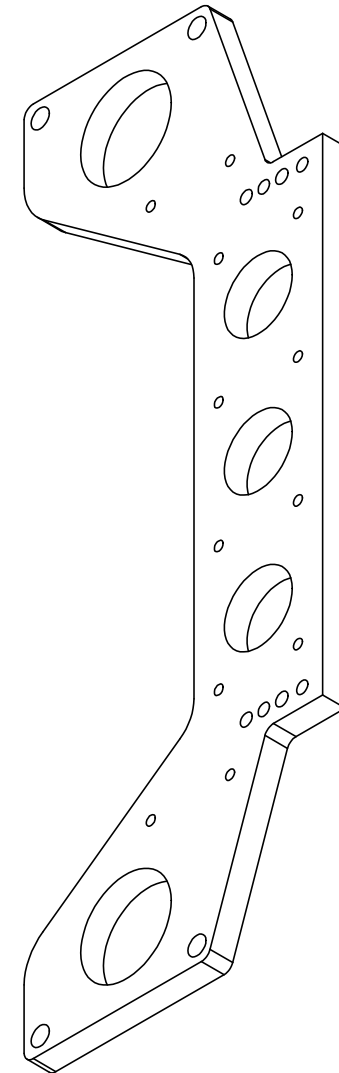


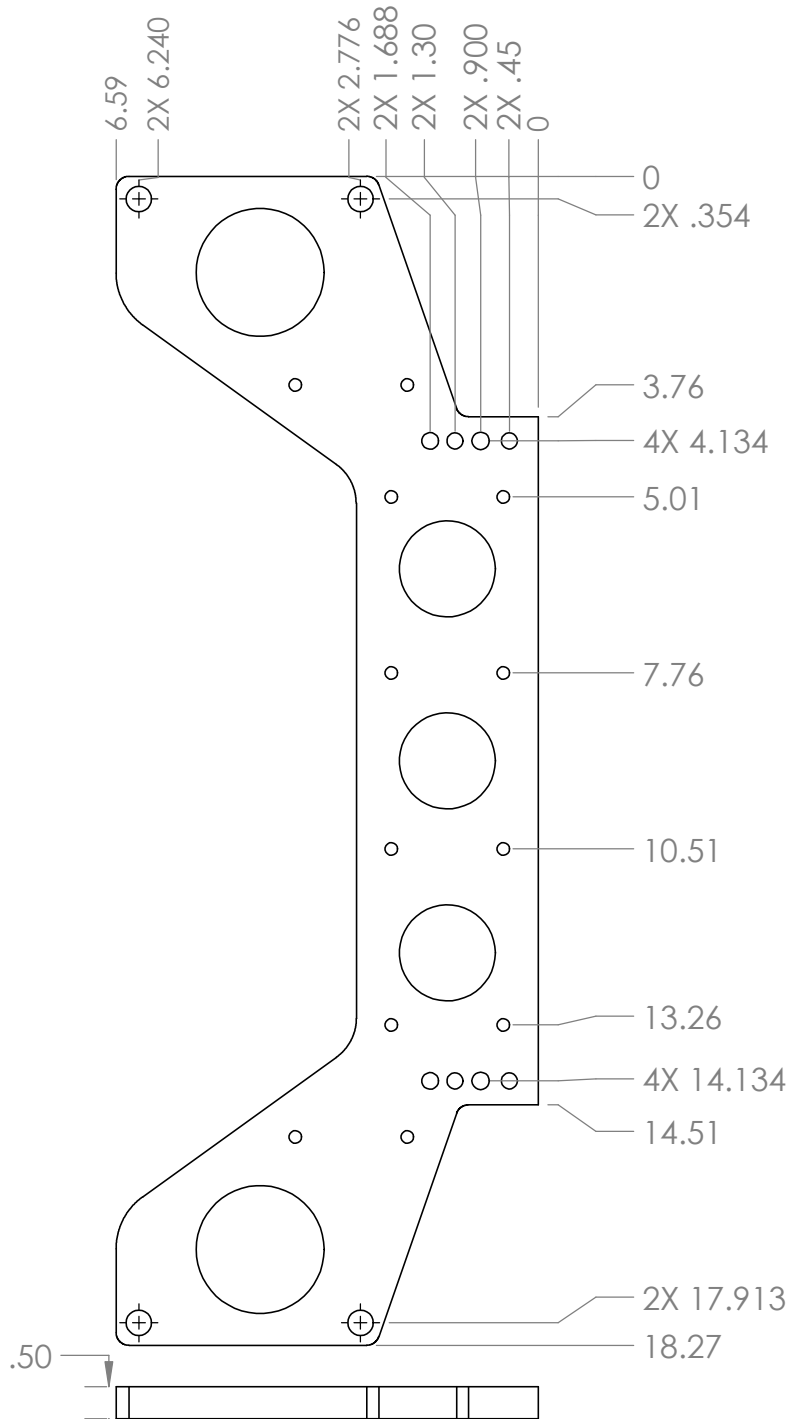

Status:

		DIMENSIONS ARE IN INCHES TOLERANCES: TWO PLACE DECIMAL ±0.02 THREE PLACE DECIMAL ±0.005 ANGLES: ±1° DRILLED HOLES: +.005 -.002	APPROVALS		DATE	Monterey Bay Aquarium Research Institute MBARI 7700 Sandholdt RD. Moss Landing, CA 95039 PH: (831) 775-1700			
			DRAWN	Jordan Caress 2/10/25					
			CHECKED						
			ENGINEER						
		MATERIAL	6061 Aluminium		PROJECT NO.	368000			
		FINISH	---		PROJECT	RECEIVE_HEAD_MOUNTING_PLATE_REV_D			
NEXT ASSY	USED ON				WEIGHT	SIZE A	DWG. NO.	REV. D	
APPLICATION		DO NOT SCALE DRAWING				SCALE:1:8		WEIGHT:	SHEET 1 OF 2

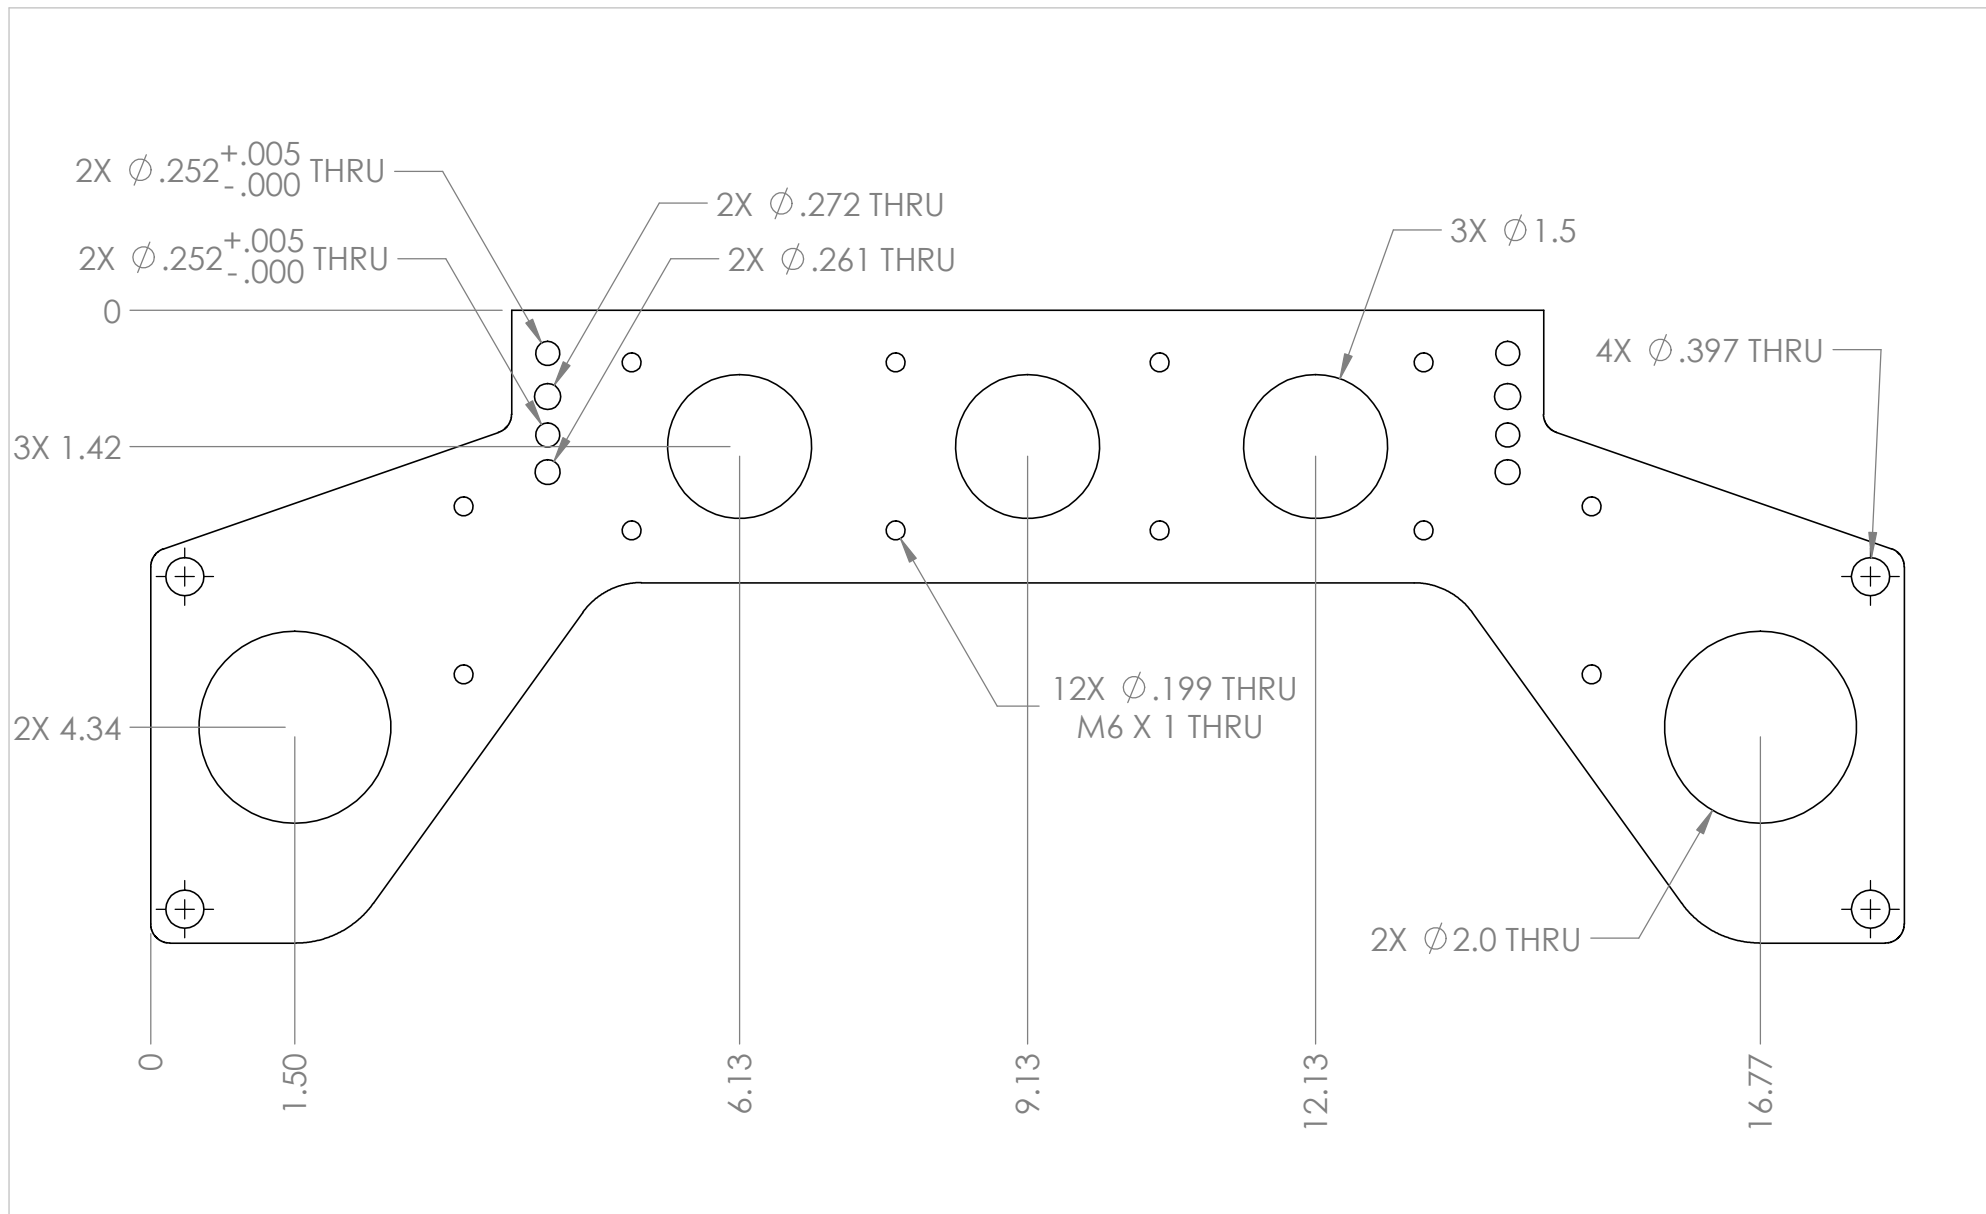

Status:

		DIMENSIONS ARE IN INCHES TOLERANCES: TWO PLACE DECIMAL ± 0.02 THREE PLACE DECIMAL ± 0.005 ANGLES: $\pm 1^\circ$ DRILLED HOLES: $+.005$ $-.002$	APPROVALS		DATE	Monterey Bay Aquarium Research Institute MBARI 7700 Sandholdt RD. Moss Landing, CA 95039 PH: (831) 775-1700 
			DRAWN	Jordan Caress	2/10/25	
			CHECKED			
			ENGINEER			
		MATERIAL	6061 Aluminium		PROJECT NO. 368000	RECEIVE_HEAD_MOUNTING_PLATE_REV_D
		FINISH	--		PROJECT	
NEXT ASSY	USED ON					
APPLICATION		DO NOT SCALE DRAWING		WEIGHT		SIZE A DWG. NO. REV. D SCALE: 1:8 WEIGHT: SHEET 2 OF 2