
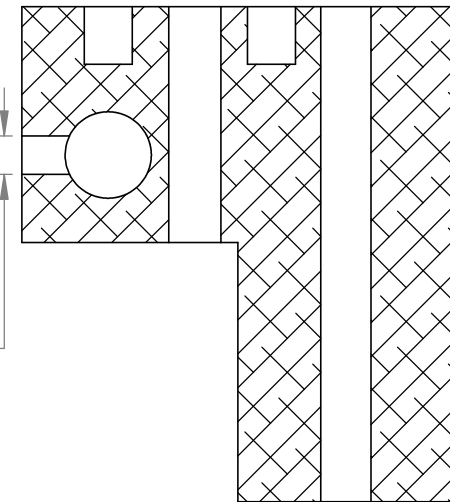
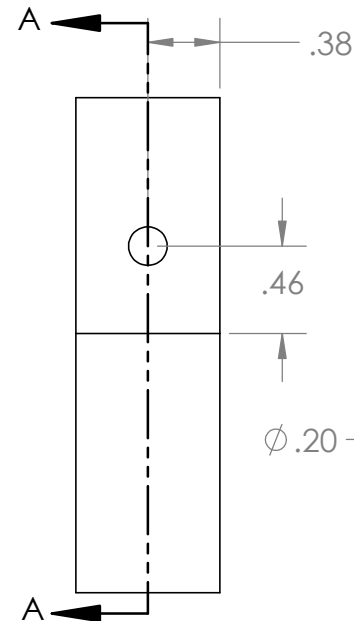
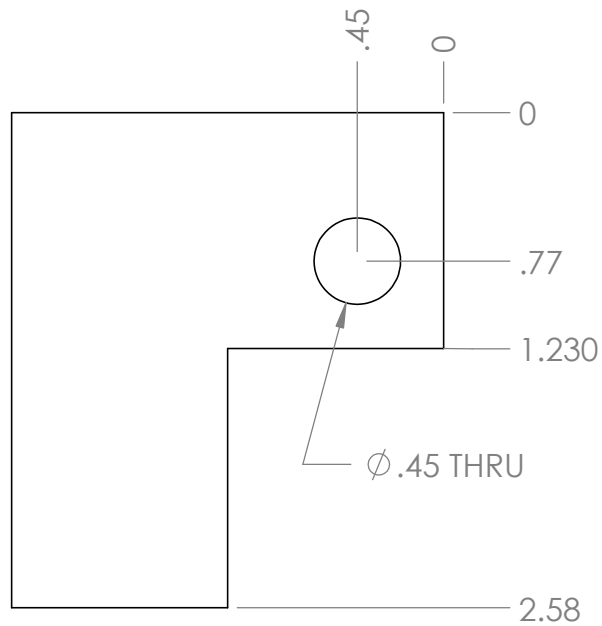
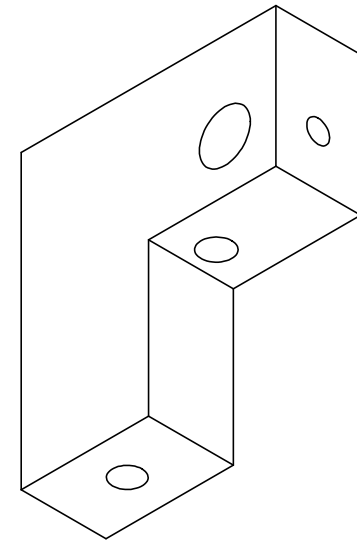


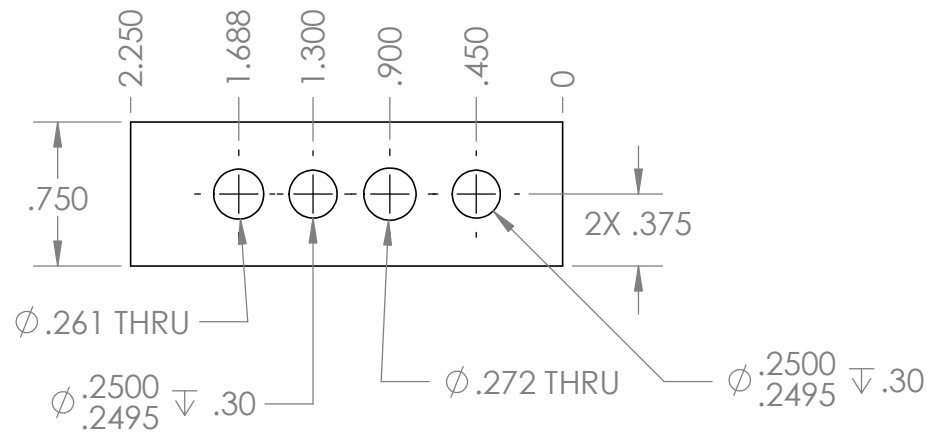

SECTION A-A
SCALE 1 : 1

Status:

		DIMENSIONS ARE IN INCHES TOLERANCES: TWO PLACE DECIMAL ± 0.02 THREE PLACE DECIMAL ± 0.005 ANGLES: $\pm 1^\circ$ DRILLED HOLES: $+0.005$ -0.002	APPROVALS		DATE	Monterey Bay Aquarium Research Institute MBARI 7700 Sandholdt RD. Moss Landing, CA 95039 PH: (831) 775-1700	
			DRAWN	Jordan Caress	2/10/25		
			CHECKED				
			ENGINEER				
		MATERIAL	6061 Aluminium		PROJECT NO.	368000	T-50_MOUNT_TAB_REV_D
		FINISH	---		PROJECT		
NEXT ASSY	USED ON						
APPLICATION		DO NOT SCALE DRAWING		WEIGHT		SIZE A	REV. D
						SCALE: 1:2	SHEET 1 OF 1