
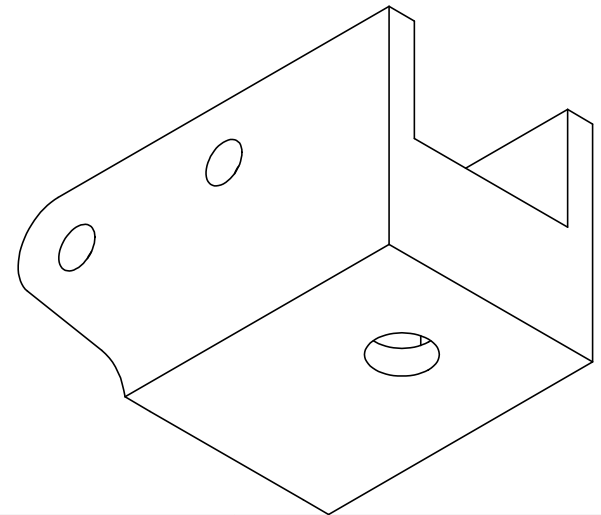
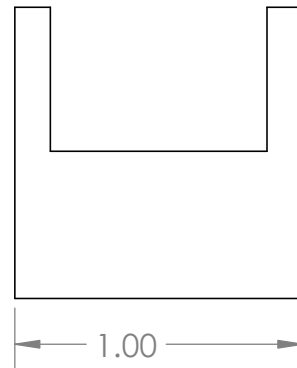
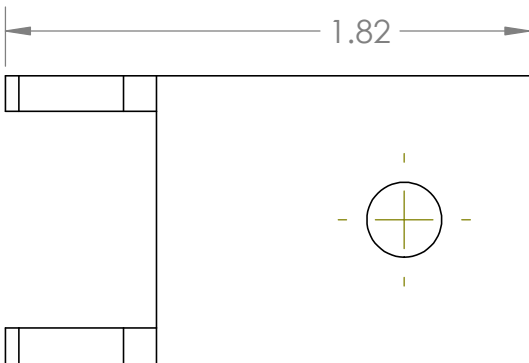
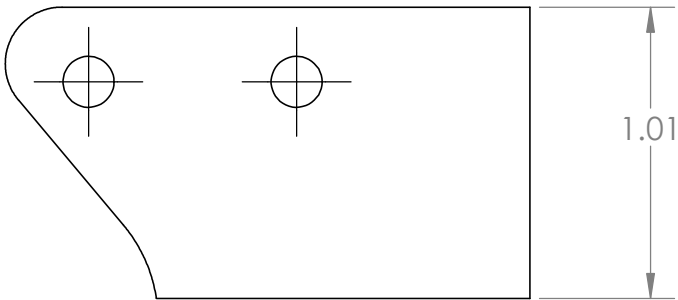


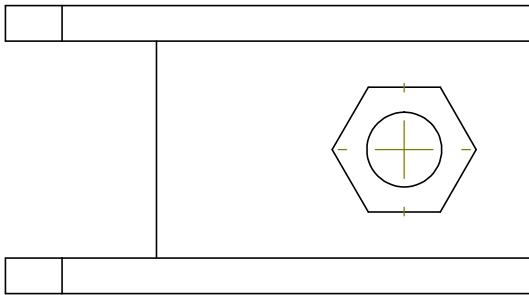

Status:

		DIMENSIONS ARE IN INCHES TOLERANCES: TWO PLACE DECIMAL ± 0.02 THREE PLACE DECIMAL ± 0.005 ANGLES: $\pm 1^\circ$ DRILLED HOLES: $+0.005$ -0.002	APPROVALS		DATE	Monterey Bay Aquarium Research Institute MBARI 7700 Sandholdt RD. Moss Landing, CA 95039 PH: (831) 775-1700	
			DRAWN	Jordan Caress	7/24/24		
			CHECKED				
			ENGINEER				
		MATERIAL	3D Printed ABS		PROJECT NO.	368000	NUT_CAPTURER
		FINISH	---		PROJECT		
NEXT ASSY	USED ON				WEIGHT		
APPLICATION		DO NOT SCALE DRAWING				SIZE A DWG. NO.	REV. A
						SCALE: 2:1	WEIGHT: SHEET 1 OF 1