


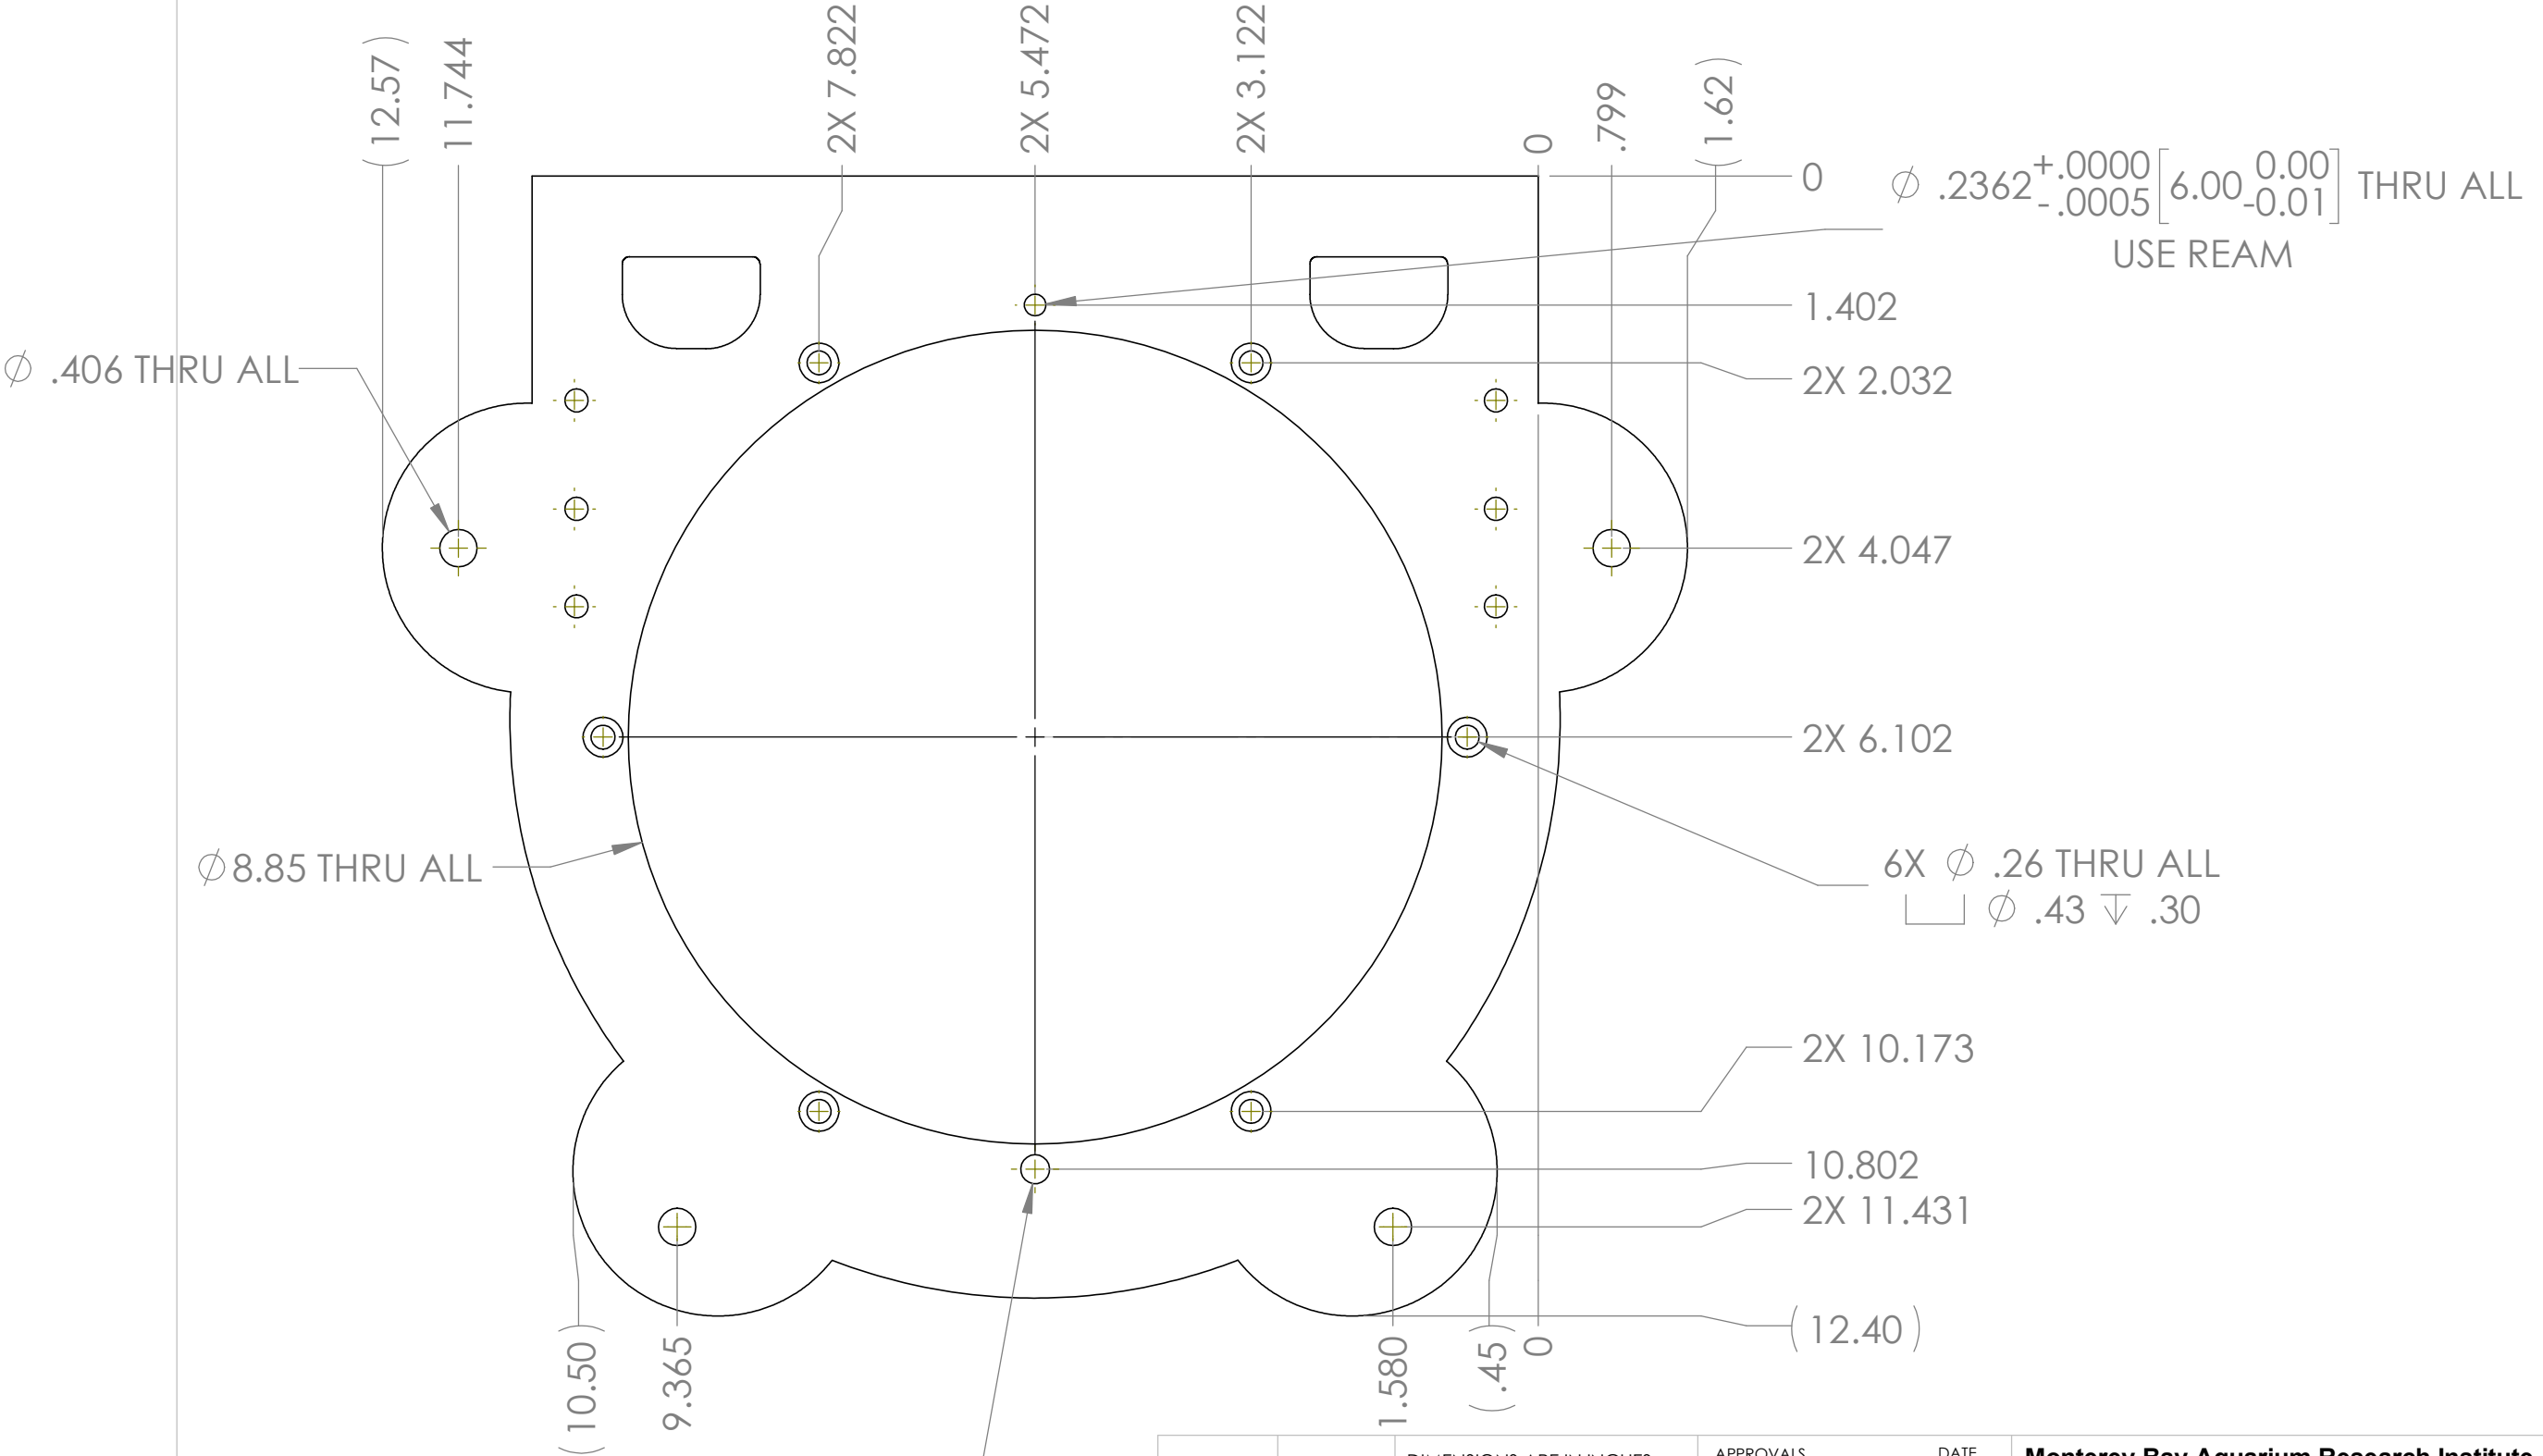

Status:

		DIMENSIONS ARE IN INCHES TOLERANCES: TWO PLACE DECIMAL ±0.02 THREE PLACE DECIMAL ±0.005 ANGLES: ±1° DRILLED HOLES: +.005 -.002	APPROVALS		DATE	Monterey Bay Aquarium Research Institute MBARI 7700 Sandholdt RD. Moss Landing, CA 95039 PH: (831) 775-1700 
			DRAWN	Jordan Caress 7/11/24		
			CHECKED			
			ENGINEER			
		MATERIAL	PROJECT NO.		368000	PHINS_RECEIVE_BRACKET_BOTTOM_V2
		Delrin	PROJECT			
NEXT ASSY	USED ON	FINISH				
		--				
APPLICATION		DO NOT SCALE DRAWING	WEIGHT			
			SIZE	DWG. NO.		REV.
			A			A
			SCALE:1:8		WEIGHT:	SHEET 1 OF 2

