



		REVISIONS			
ZONE	REV.	DESCRIPTION		DATE	APPROVED

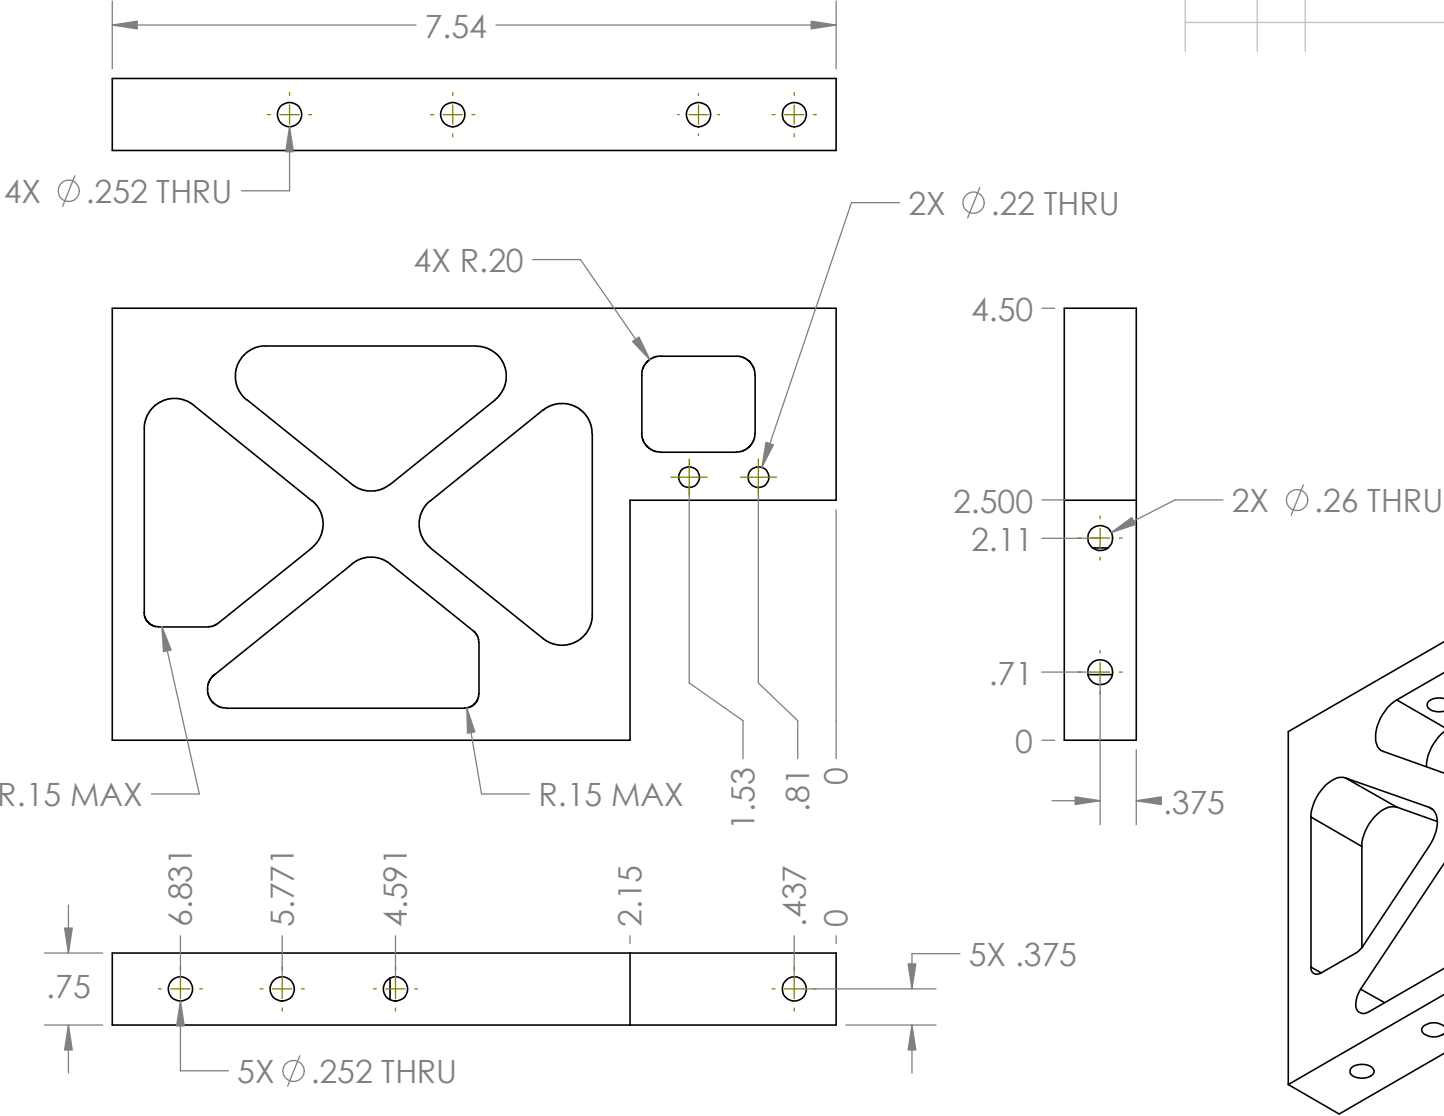

		DIMENSIONS ARE IN INCHES TOLERANCES: TWO PLACE DECIMAL ±0.02 THREE PLACE DECIMAL ±0.005 ANGLES: ±1° DRILLED HOLES: +.005 -.002	APPROVALS		DATE	Monterey Bay Aquarium Research Institute MBARI 7700 Sandholdt RD. Moss Landing, CA 95039 PH: (831) 775-1700 	
			DRAWN	Jordan Caress 7/24/24			
			CHECKED				
			ENGINEER				
		MATERIAL	6061 Aluminum		PROJECT NO.	368000	PHINS_RECEIVE_BRACKET_PORT_V2
		FINISH	--		PROJECT		
NEXT ASSY	USED ON						
APPLICATION		DO NOT SCALE DRAWING		WEIGHT			
				SIZE	DWG. NO.	REV.	
				A		A	
				SCALE:1:2		WEIGHT:	SHEET 1 OF 2

Status:

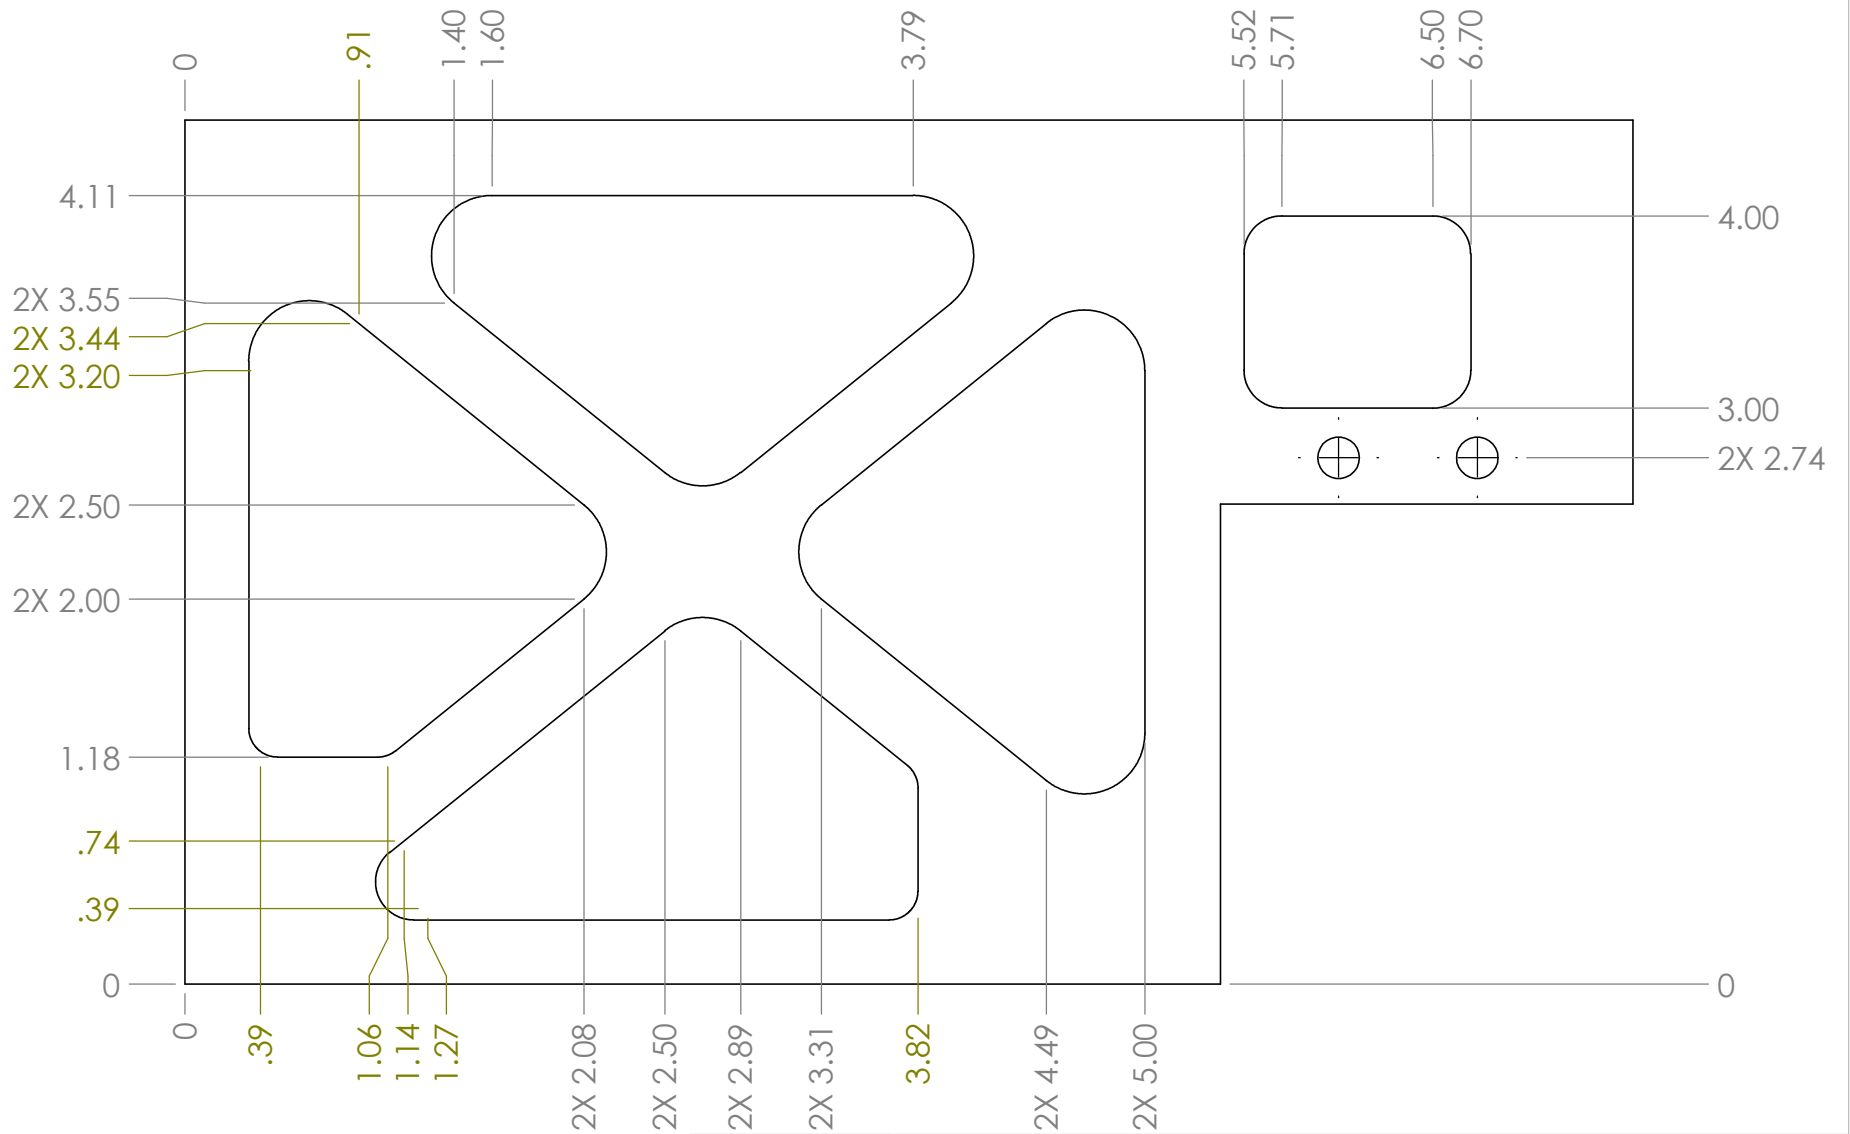

Status:

		DIMENSIONS ARE IN INCHES TOLERANCES: TWO PLACE DECIMAL ± 0.02 THREE PLACE DECIMAL ± 0.005 ANGLES: $\pm 1^\circ$ DRILLED HOLES: $+0.005$ -0.002	APPROVALS		DATE	Monterey Bay Aquarium Research Institute MBARI 7700 Sandholdt RD. Moss Landing, CA 95039 PH: (831) 775-1700	
			DRAWN	Jordan Caress	7/24/24		
			CHECKED				
			ENGINEER				
		MATERIAL	6061 Aluminium		PROJECT NO.	368000	PHINS_RECEIVE_BRACKET_PORT_V2
		FINISH	--		PROJECT		
NEXT ASSY	USED ON			WEIGHT		SIZE A	
APPLICATION		DO NOT SCALE DRAWING				DWG. NO.	REV. A
				SCALE: 1:2	WEIGHT:	SHEET 2 OF 2	