
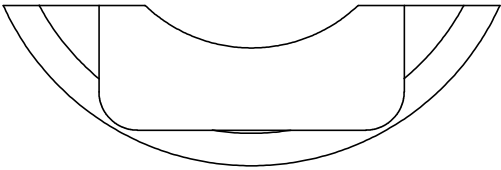
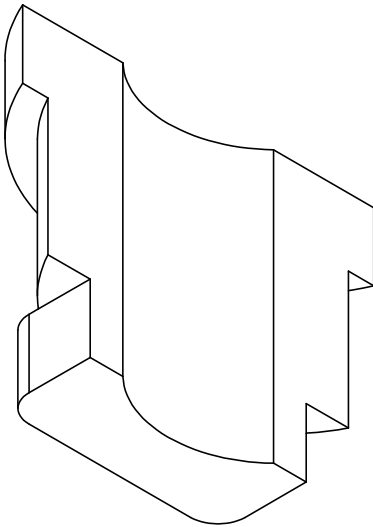
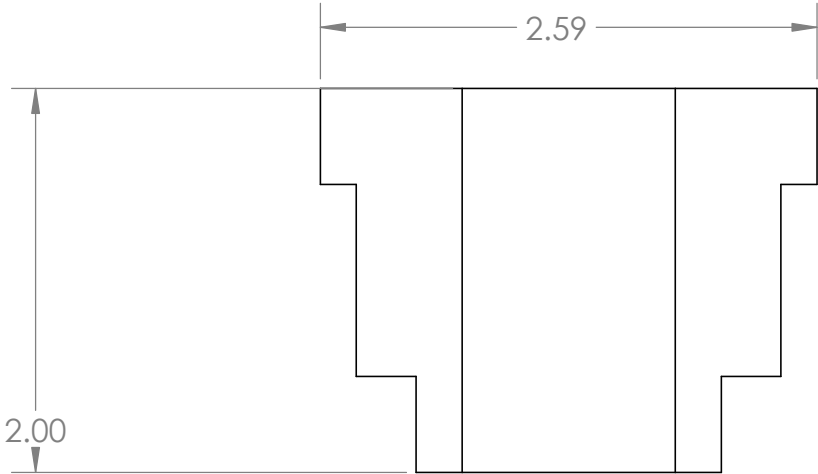


		REVISIONS		
ZONE	REV.	DESCRIPTION	DATE	APPROVED

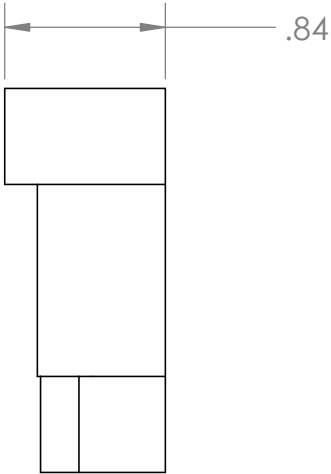

		DIMENSIONS ARE IN INCHES TOLERANCES: TWO PLACE DECIMAL ±0.02 THREE PLACE DECIMAL ±0.005 ANGLES: ±1° DRILLED HOLES: +.005 -.002	APPROVALS		DATE	Monterey Bay Aquarium Research Institute MBARI 7700 Sandholdt RD. Moss Landing, CA 95039 PH: (831) 775-1700 
			DRAWN	Jordan Caress	8/21/24	
			CHECKED			
			ENGINEER			
		MATERIAL	PROJECT NO.		368000	ParosciMount_PHINS_clamp
		3D Printed ABS	PROJECT			
		FINISH				
NEXT ASSY	USED ON		WEIGHT			SIZE A DWG. NO. REV. A
APPLICATION		DO NOT SCALE DRAWING	SCALE:1:1		WEIGHT:	SHEET 1 OF 1

Status: