



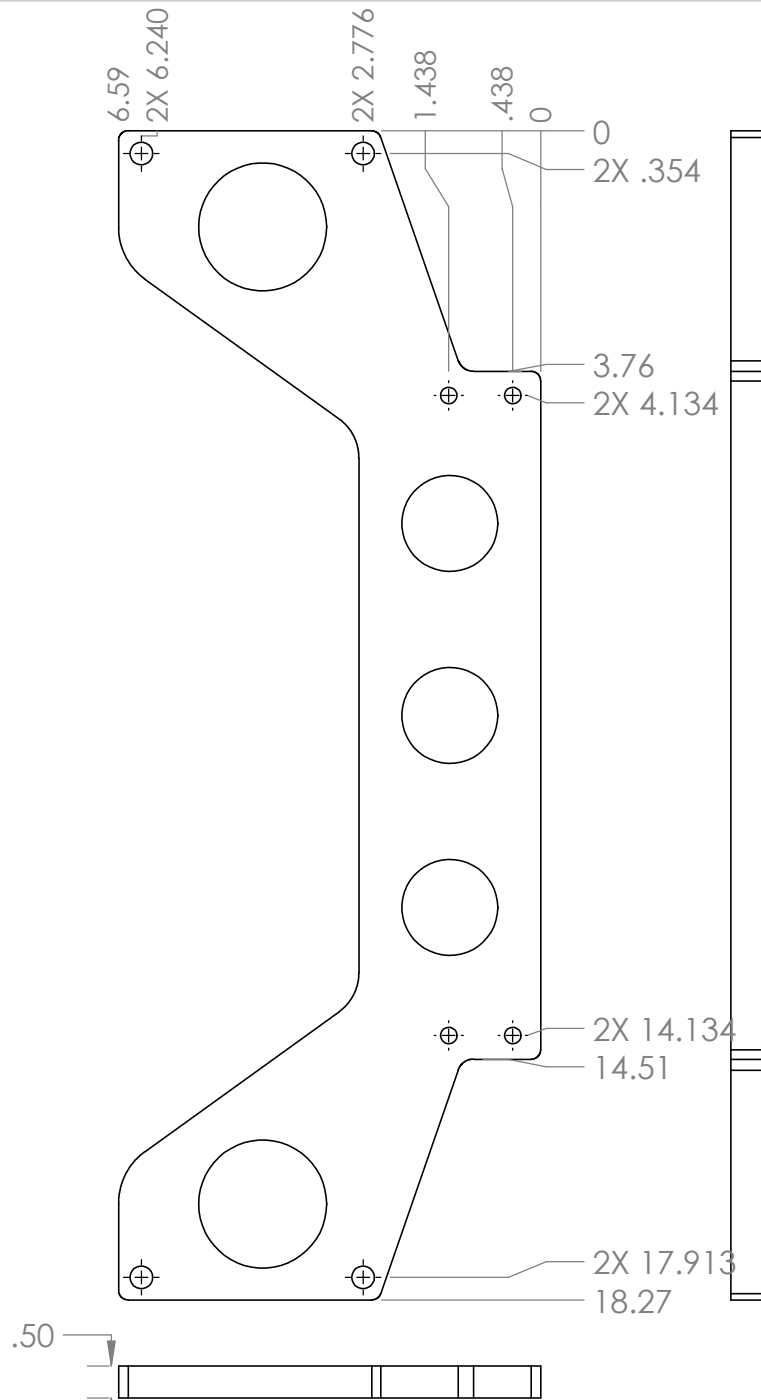


.50

Status:

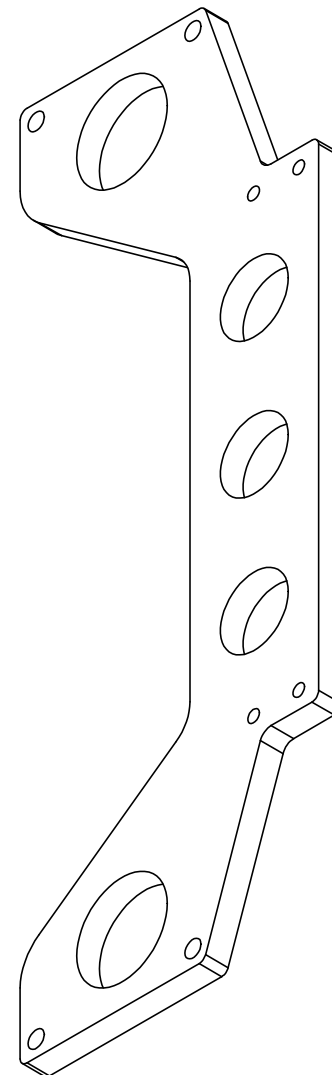

		DIMENSIONS ARE IN INCHES TOLERANCES: TWO PLACE DECIMAL ±0.02 THREE PLACE DECIMAL ±0.005 ANGLES: ±1° DRILLED HOLES: +.005 -.002	APPROVALS		DATE	Monterey Bay Aquarium Research Institute MBARI 7700 Sandholdt RD. Moss Landing, CA 95039 PH: (831) 775-1700		
			DRAWN	Jordan Caress 7/24/24				
			CHECKED					
			ENGINEER					
		MATERIAL	PROJECT NO.		368000	RECEIVE_HEAD_MOUNTING_PLATE_V1		
		6061 Aluminium	PROJECT					
NEXT ASSY	USED ON	FINISH						
APPLICATION		DO NOT SCALE DRAWING	WEIGHT					
						SIZE	DWG. NO.	REV.
						A		A
						SCALE:1:8		WEIGHT:
								SHEET 1 OF 2

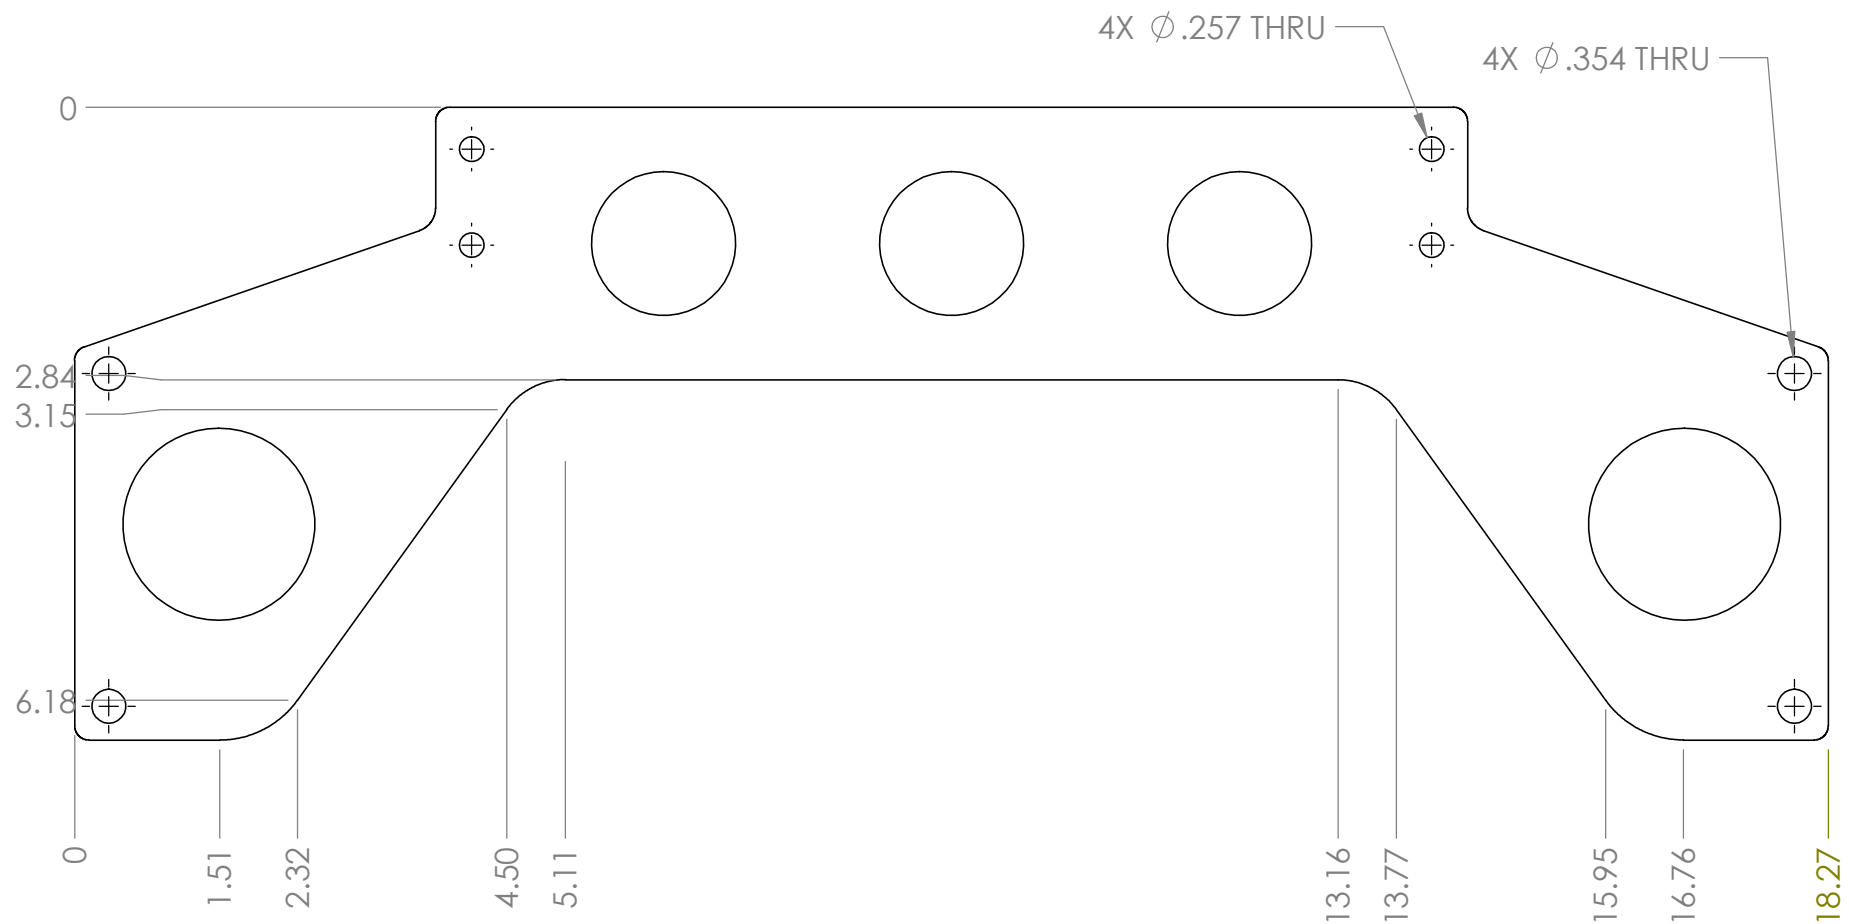

Status:

		DIMENSIONS ARE IN INCHES TOLERANCES: TWO PLACE DECIMAL ± 0.02 THREE PLACE DECIMAL ± 0.005 ANGLES: $\pm 1^\circ$ DRILLED HOLES: $+0.005$ -0.002	APPROVALS		DATE	Monterey Bay Aquarium Research Institute MBARI 7700 Sandholdt RD. Moss Landing, CA 95039 PH: (831) 775-1700 
			DRAWN	Jordan Caress	7/24/24	
			CHECKED			
			ENGINEER			
		MATERIAL	6061 Aluminium		PROJECT NO.	368000
		FINISH	--		PROJECT	
NEXT ASSY	USED ON			WEIGHT	RECEIVE_HEAD_MOUNTING_PLATE_V1	
APPLICATION		DO NOT SCALE DRAWING		SCALE: 1:8		WEIGHT:
				SIZE A		REV. A
				SHEET 2 OF 2		