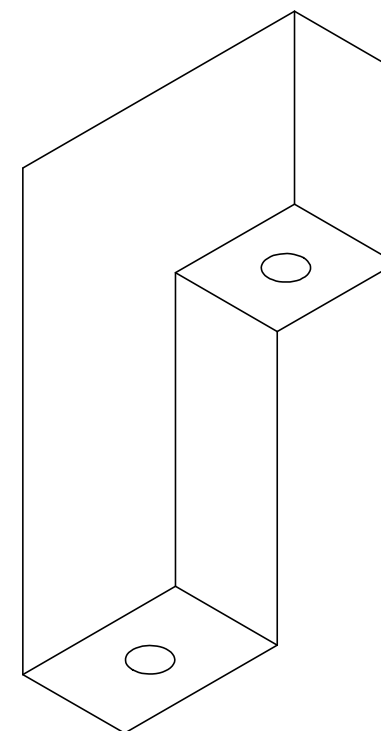
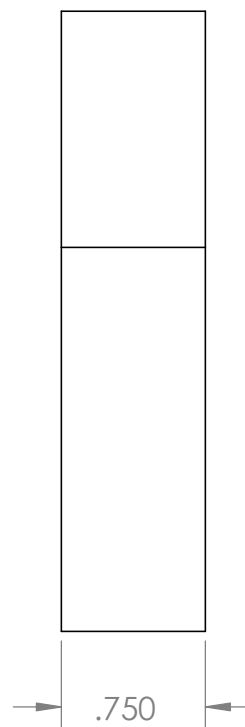
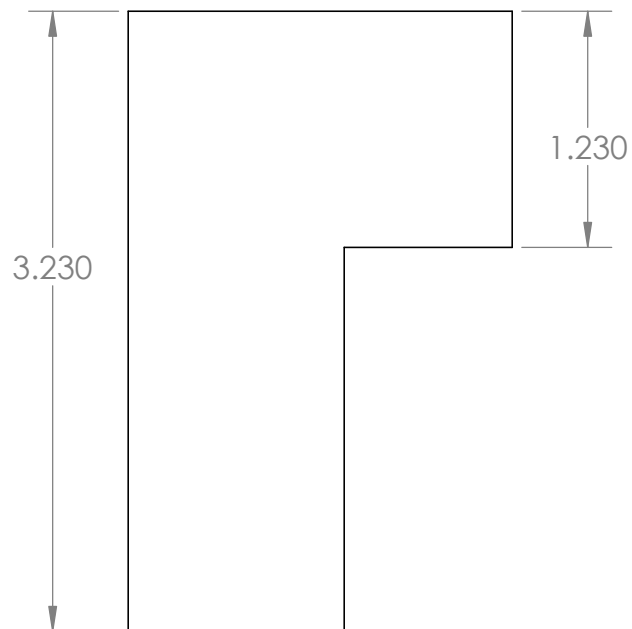


Status:

		DIMENSIONS ARE IN INCHES TOLERANCES: TWO PLACE DECIMAL ±0.02 THREE PLACE DECIMAL ±0.005 ANGLES: ±1° DRILLED HOLES: +.005 -.002	APPROVALS		DATE	Monterey Bay Aquarium Research Institute MBARI 7700 Sandholdt RD. Moss Landing, CA 95039 PH: (831) 775-1700 	
			DRAWN	Jordan Caress 7/24/24			
			CHECKED				
			ENGINEER				
		MATERIAL	PROJECT NO. 368000		T-50_MOUNT_TAB_V2		
		6061 Aluminium	PROJECT				
		FINISH	--				
NEXT ASSY	USED ON				SIZE	DWG. NO.	REV.
APPLICATION		DO NOT SCALE DRAWING	WEIGHT		A		A
					SCALE:1:2	WEIGHT:	SHEET 1 OF 1