
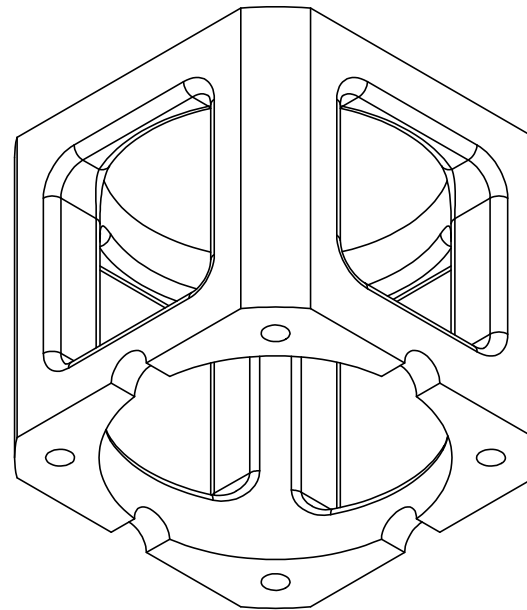
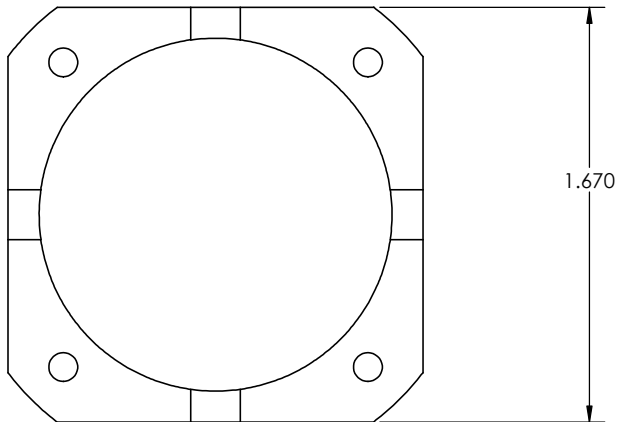


THIS PART IS EXPORT CONTROLLED UNDER ECCN 8A002
THE INFORMATION CONTAINED IN THIS DRAWING IS THE SOLE PROPERTY OF MBARI ANY
REPRODUCTION IN PART OR WHOLE WITHOUT THE WRITTEN PERMISSION OF MBARI IS PROHIBITED.

REVISIONS				
ZONE	REV.	DESCRIPTION	DATE	APPROVED

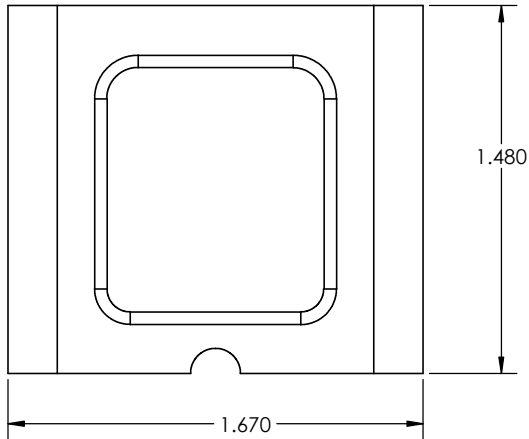

UNLESS OTHERWISE SPECIFIED				APPROVALS		DATE	MONTEREY BAY AQUARIUM RESEARCH INSTITUTE		
1 PLACE DIM Ø 1/16"	2 PLACE DIM 3/32"	3 PLACE DIM #305	ANGLES #1"	DRAWN:	JORDAN CARESS	08/18/2026			
- DIMENSIONS ARE IN INCHES.				CHECKED:			MBARI 7700 SANDHOLDT RD. MOSS LANDING, CA 95039 PH: (831) 775-1700		
- DIMENSION LIMITS HELD AFTER PLATING.				PROJECT:		368000			
- REMOVE BURRS AND SHARP EDGES .015 MAX.				MATERIAL:		WATERSHED	100222880_MOTOR_CAGE		
- MACHINED FILLET RADII .015-.030.				VOLUME:					
- 1.670 FOR MACHINED DIAMETERS SHARING A Q.				WEIGHT:			SIZE B DWG. NO. 100222880		
- MAX .012 INCHES FOR SINGLE SURFACE.									
- 1.670 FOR MACHINED SURFACES .002 PER INCH.							SCALE 1:1		
- MAX .012 INCHES FOR SINGLE SURFACE.									
- 1.670 FOR DRILLED HOLES							SHEET 1 OF 1		
- ON MACHINED SURFACES									
- ON DRILLED HOLES									
DO NOT SCALE DRAWING									