
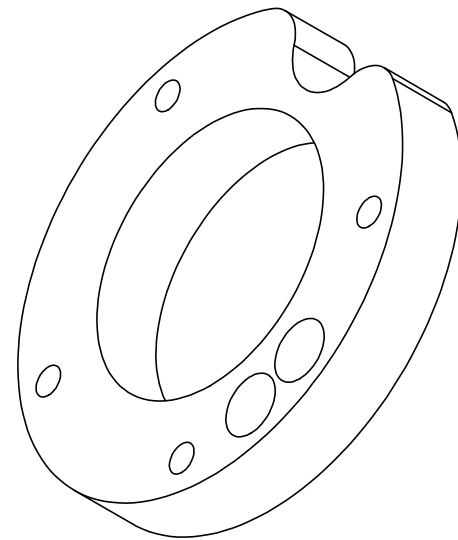
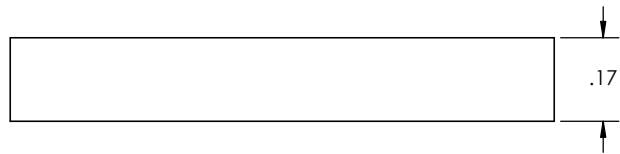


THIS PART IS EXPORT CONTROLLED UNDER ECCN 8A002
THE INFORMATION CONTAINED IN THIS DRAWING IS THE SOLE PROPERTY OF MBARI. ANY
REPRODUCTION IN PART OR WHOLE WITHOUT THE WRITTEN PERMISSION OF MBARI IS PROHIBITED.

REVISIONS				
ZONE	REV.	DESCRIPTION	DATE	APPROVED

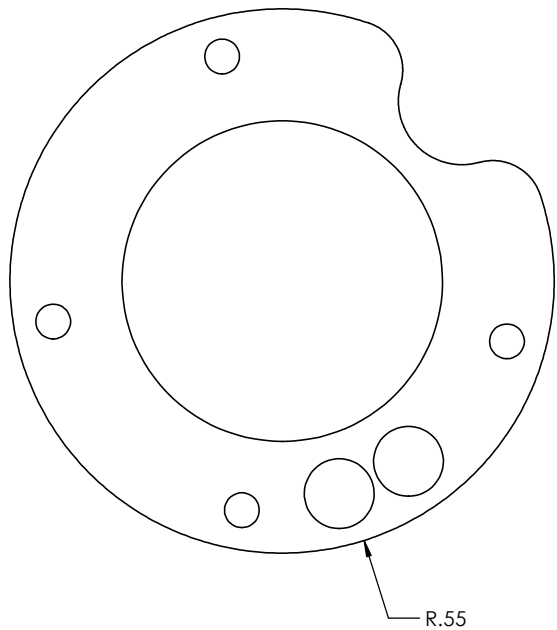

WATERSHED

UNLESS OTHERWISE SPECIFIED				APPROVALS		DATE		MONTEREY BAY AQUARIUM RESEARCH INSTITUTE  MBARI 7700 SANDHOLDT RD. MOSS LANDING, CA 95039 PH: (831) 775-1700	
1 PLACE DIM Ø 1/16"	2 PLACE DIM Ø 1/32"	3 PLACE DIM Ø .005"	ANGLES Ø 1/4"	DRAWN: JORDAN CARESS		08/18/2026			
- DIMENSIONS ARE IN INCHES. - DIMENSION LIMITS HELD AFTER PLATING. - REMOVE BURRS AND SHARP EDGES .015 MAX. - MACHINED FILLET RADII .015-.030. - 1/16" OF MACHINED DIAMETERS SHARING A Q. - 1/16" OF MACHINED SURFACES .002 PER INCH. - 1/4" OF MACHINED SURFACES .002 PER INCH FOR SINGLE SURFACE. ☒ ON MACHINED SURFACES ☒ ON DRILLED HOLES				CHECKED:					
				PROJECT:		368000			
				MATERIAL:		WATERSHED			
				VOLUME:					
				WEIGHT:					
DO NOT SCALE DRAWING				SIZE 8		DWG. NO. 100222881		REV.	
				SCALE 4:1		1		SHEET 1 OF 1	