


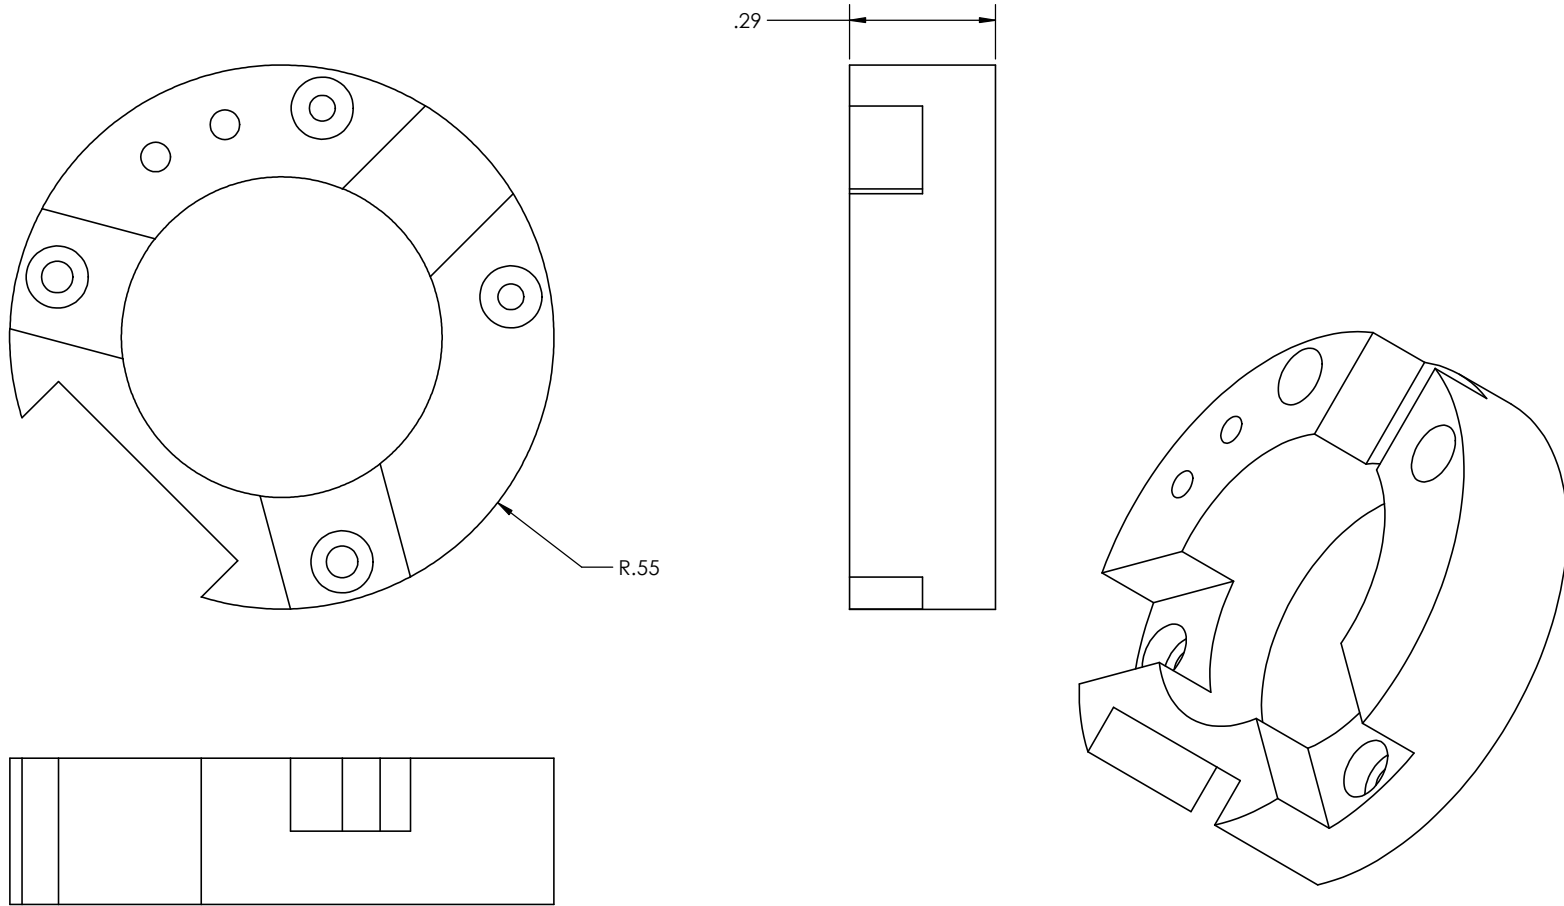

UNLESS OTHERWISE SPECIFIED				APPROVALS		DATE		
1 PLACE DIM Ø 1/16	2 PLACE DIM Ø 1/32	3 PLACE DIM Ø .005	ANGLES Ø 1°	DRAWN: JORDAN CARESS	08/18/2026		MONTEREY BAY AQUARIUM RESEARCH INSTITUTE MBARI 7700 SANDHOLDT RD. MOSS LANDING, CA 95039 PH: (831) 775-1700	
- DIMENSIONS ARE IN INCHES. - DIMENSION LIMITS HELD AFTER PLATING. - REMOVE BURRS AND SHARP EDGES .015 MAX. - MACHINED FILLET RADII .015-.030.				CHECKED:		PROJECT: 368000		
- .005 MAX FOR MACHINED DIAMETERS SHARING A Q. - .012 MAX FOR MACHINED SURFACES .002 PER INCH. - .012 MAX FOR DRILLED HOLES.				MATERIAL: WATERSHED				VOLUME:
- ON MACHINED SURFACES				WEIGHT:				
DO NOT SCALE DRAWING						SCALE 4:1	DWG. NO. 100222882	REV.

100222882_LIMIT_SWITCH_TOP

