
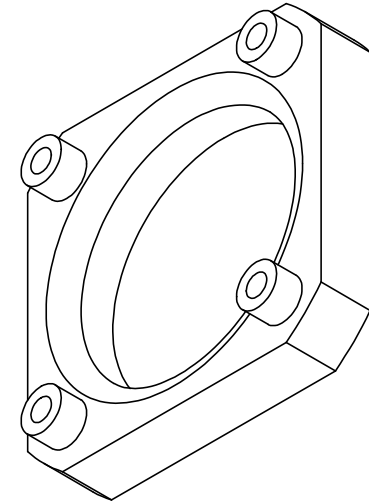
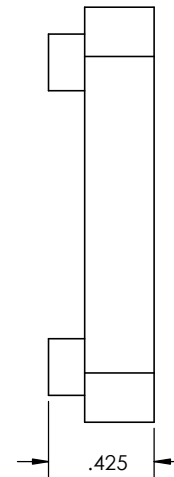


THIS PART IS EXPORT CONTROLLED UNDER ECCN 8A002
THE INFORMATION CONTAINED IN THIS DRAWING IS THE SOLE PROPERTY OF MBARI ANY
REPRODUCTION IN PART OR WHOLE WITHOUT THE WRITTEN PERMISSION OF MBARI IS PROHIBITED.

REVISIONS				
ZONE	REV.	DESCRIPTION	DATE	APPROVED

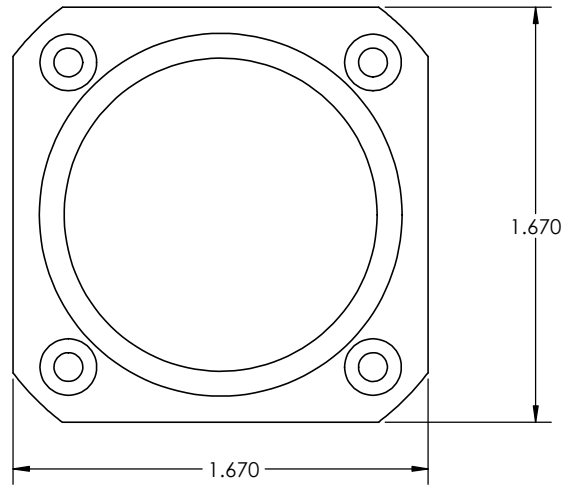

UNLESS OTHERWISE SPECIFIED				APPROVALS	DATE	MONTEREY BAY AQUARIUM RESEARCH INSTITUTE		
1 PLACE DIM Ø 1/16"	2 PLACE DIM 3/32"	3 PLACE DIM #305	ANGLES #1"	DRAWN: JORDAN CARESS	08/18/2026			
- DIMENSIONS ARE IN INCHES.				CHECKED:		MBARI 7700 SANDHOLDT RD. MOSS LANDING, CA 95039 PH: (831) 775-1700		
- DIMENSION LIMITS HELD AFTER PLATING.				PROJECT:				
- REMOVE BURRS AND SHARP EDGES .015 MAX.				368000		100222883_MOTOR_CAGE_TOP		
- MACHINED FILLET RADI: .015-.030.				MATERIAL:	WATERSHED			
- .0005 FOR MACHINED DIAMETERS SHARING A Q.				VOLUME:		SIZE B DWG. NO. 100222883		
- .001 MAX. .012 INCHES FOR SINGLE SURFACE.				WEIGHT:				
- ON MACHINED SURFACES						SCALE 2:1		
- ON DRILLED HOLES								
DO NOT SCALE DRAWING						SHEET 1 OF 1		