
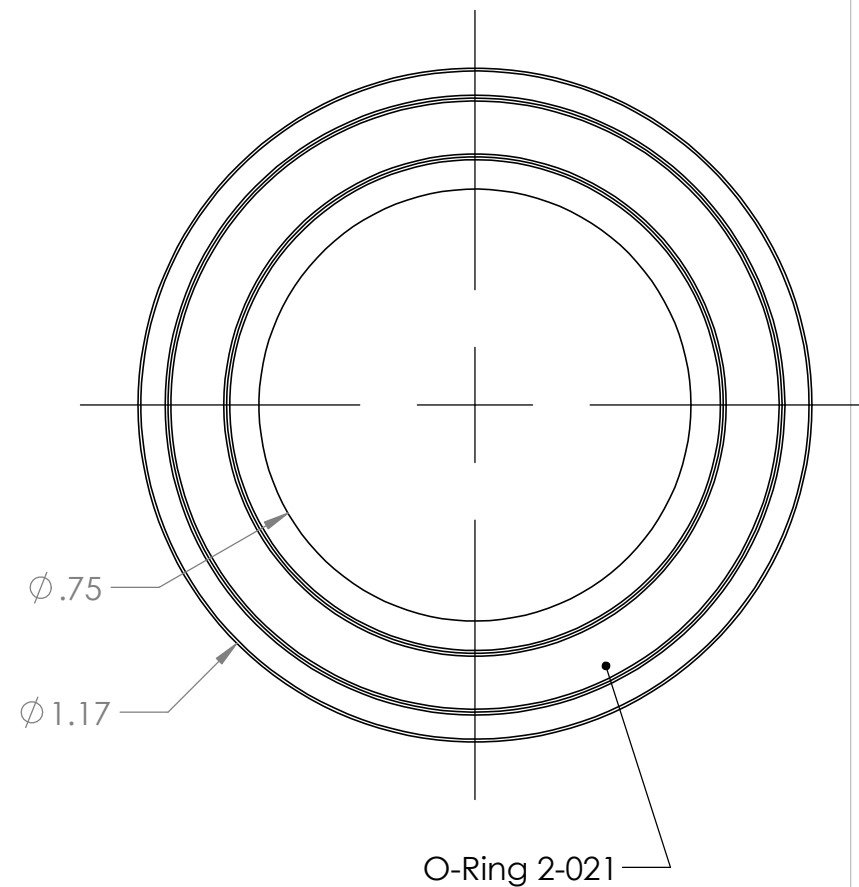


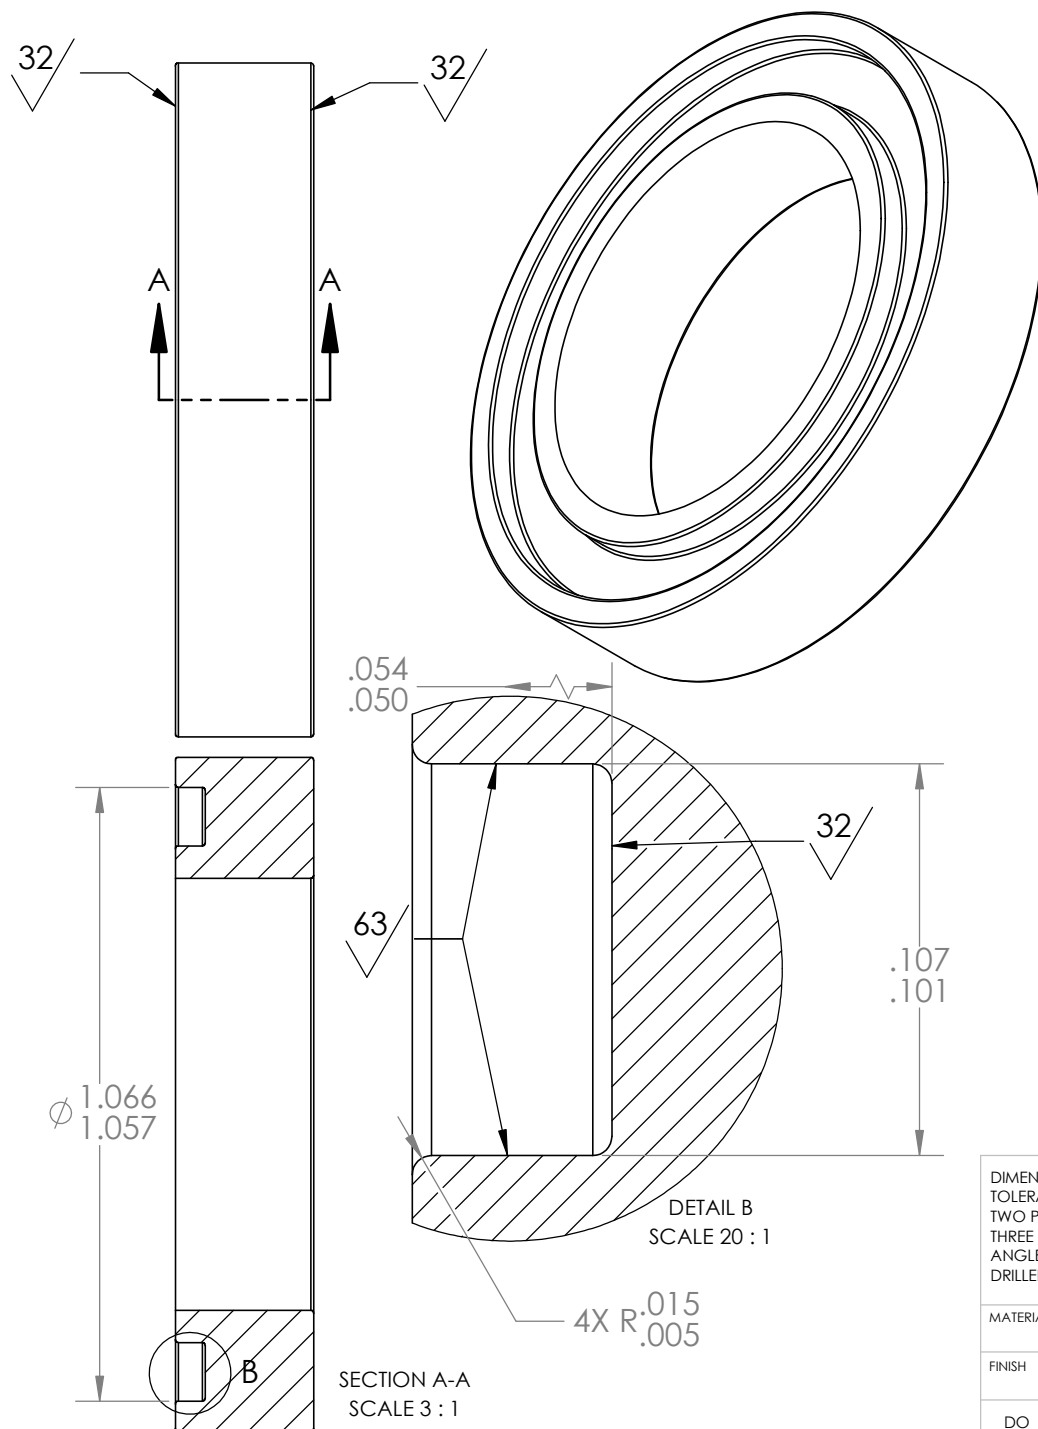

DIMENSIONS ARE IN INCHES TOLERANCES: TWO PLACE DECIMAL ±0.02 THREE PLACE DECIMAL ±0.005 ANGLES: ±1° DRILLED HOLES: +.005 -.002		APPROVALS		DATE			
		DRAWN	Jordan Caress 2/25/25	Monterey Bay Aquarium Research Institute MBARI 7700 Sandholdt RD. Moss Landing, CA 95039 PH: (831) 775-1700 			
		CHECKED					
		ENGINEER					
MATERIAL		PROJECT NO.		368000			
Delrin (Black)		PROJECT		Blukhead_Spacer			
FINISH							
--							
DO NOT SCALE DRAWING		WEIGHT		SIZE	DWG. NO.	REV.	
				A		A	
				SCALE:2:1		WEIGHT:	SHEET 1 OF 1