

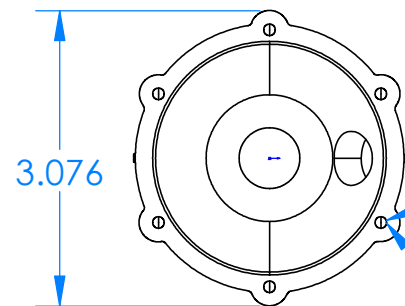
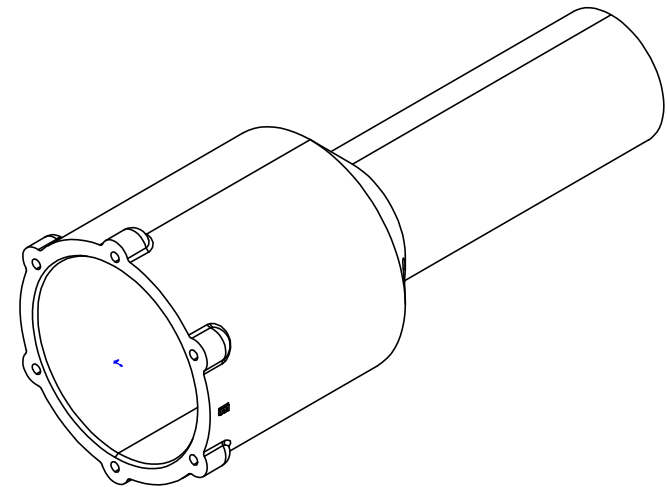
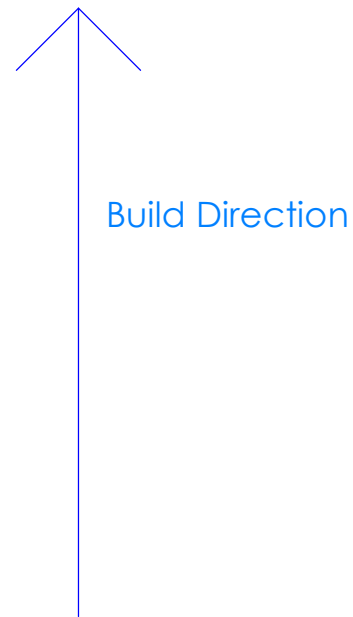


REVISIONS		DATE	APPROVED
ZONE	REV.		

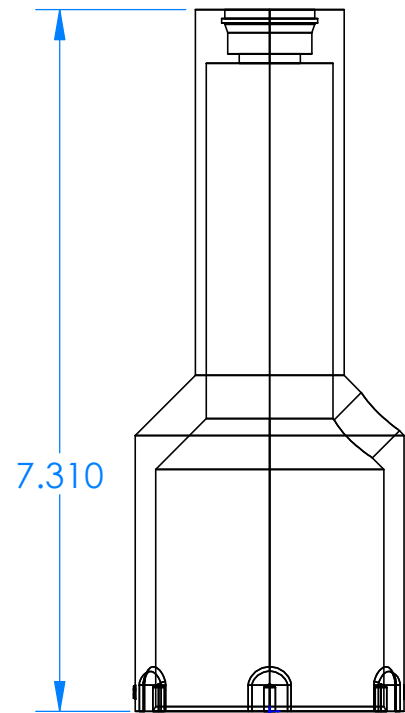

$\phi .120 \nabla .250$

6X Tap and Install
4-40 Helicoil

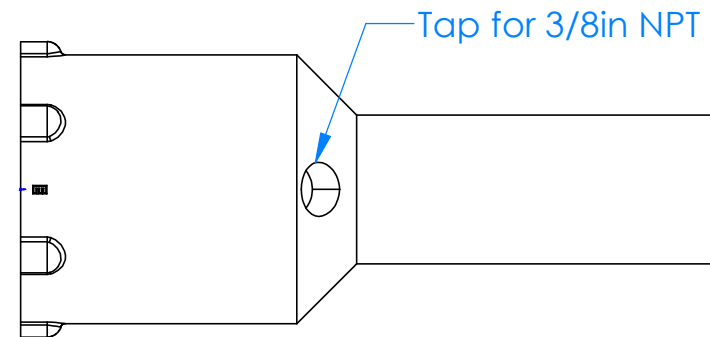

Status:

		DIMENSIONS ARE IN INCHES TOLERANCES: FRACTIONAL ± ANGULAR: MACH ± BEND ± TWO PLACE DECIMAL ± THREE PLACE DECIMAL ±	APPROVALS		DATE	Monterey Bay Aquarium Research Institute MBARI 7700 Sandholdt RD. Moss Landing, CA 95039 PH: (831) 775-1700	
			DRAWN	HJT	11/11/2020		
			CHECKED				
			ENGINEER				
		MATERIAL	PROJECT NO.		368000	LINEAR ACTUATOR HOUSING_V3	
		UnionJet Clear	PROJECT				
NEXT ASSY	USED ON	FINISH				SIZE	DWG. NO.
		—				A	
APPLICATION		DO NOT SCALE DRAWING	WEIGHT			REV.	
						SCALE:1:2	WEIGHT:
						SHEET 1 OF 1	
						REV	