


		REVISIONS			
ZONE	REV.	DESCRIPTION		DATE	APPROVED

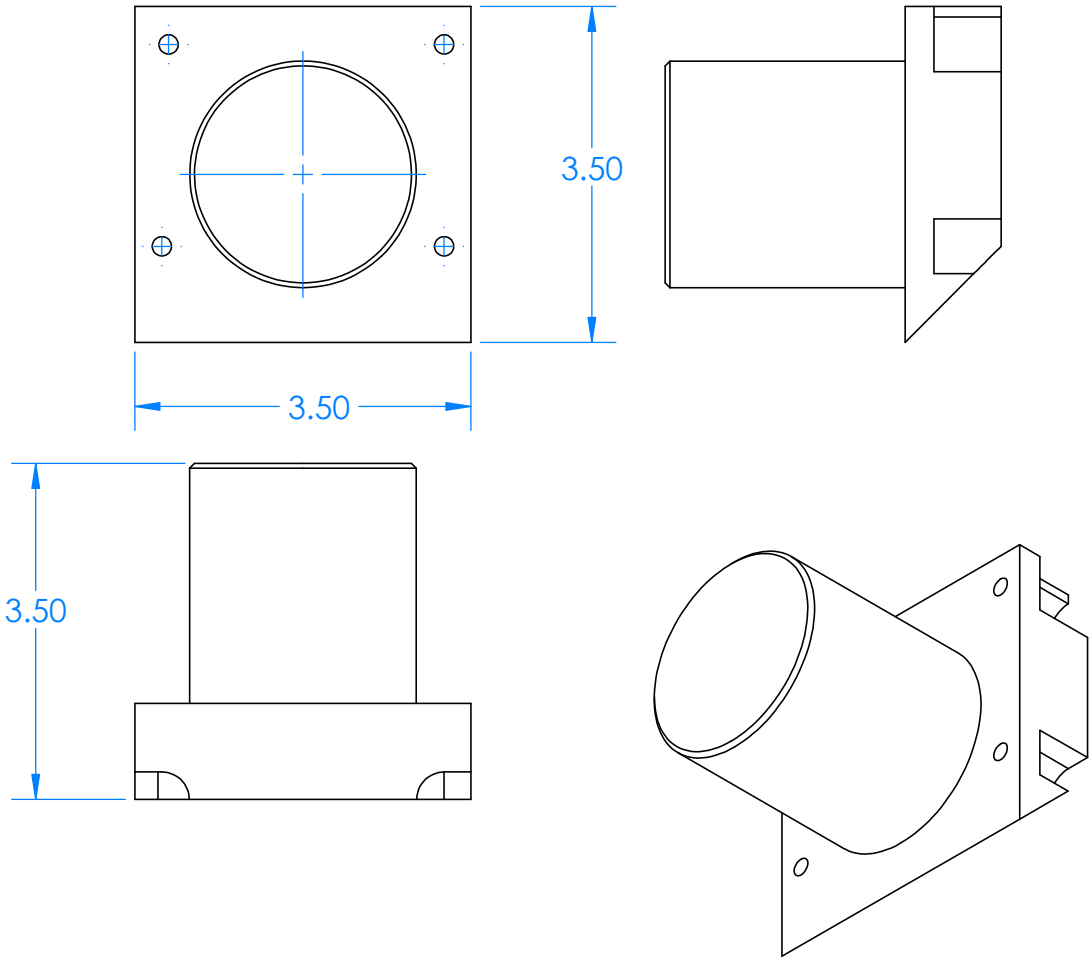

		DIMENSIONS ARE IN INCHES TOLERANCES: TWO PLACE DECIMAL ±0.02 THREE PLACE DECIMAL ±0.005 ANGLES: ±1° DRILLED HOLES: +.005 -.002	APPROVALS		DATE	Mort e rey Bay Aquai u mResearchhl nstít ut e MBARI 7700 Sandholdt RD. Moss Landing, CA 95039 PH: (831) 775-1700 		
			DRAWN	Jordan Caress 5/19/23				
			CHECKED					
			ENGINEER					
		MATERIAL	ABS		PROJECT NO.	368000	actuator_housing_tapping_jig	
		FINISH	---		PROJECT			
NEXT ASSY	USED ON							
APPLICATION		DO NOT SCALE DRAWING		WEIGHT		SIZE	DWG. NO.	REV.
						A		A
						SCALE:1:2	WEIGHT:	SHEET 1 OF 1

Status: