

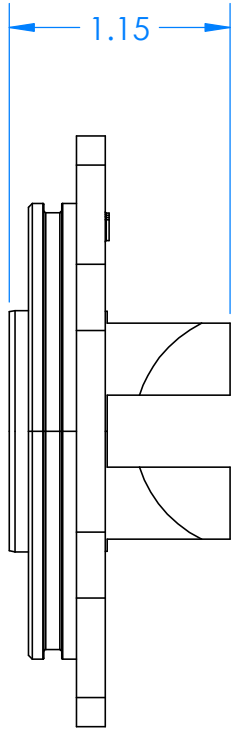


THE INFORMATION CONTAINED IN THIS DRAWING IS THE SOLE PROPERTY OF MBARI. ANY REPRODUCTION IN PART OR WHOLE WITHOUT THE WRITTEN PERMISSION OF MBARI IS PROHIBITED.

REVISIONS			
REV.	DESCRIPTION	DATE	APPROVED
	INITIAL RELEASE		

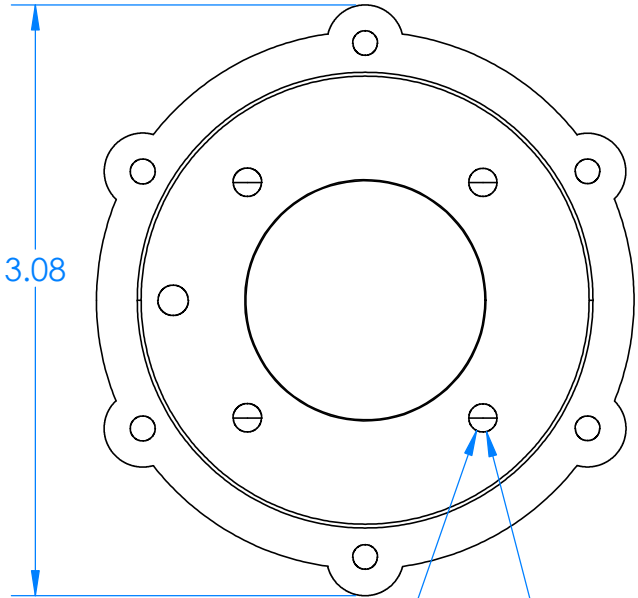


BUILD DIRECTION

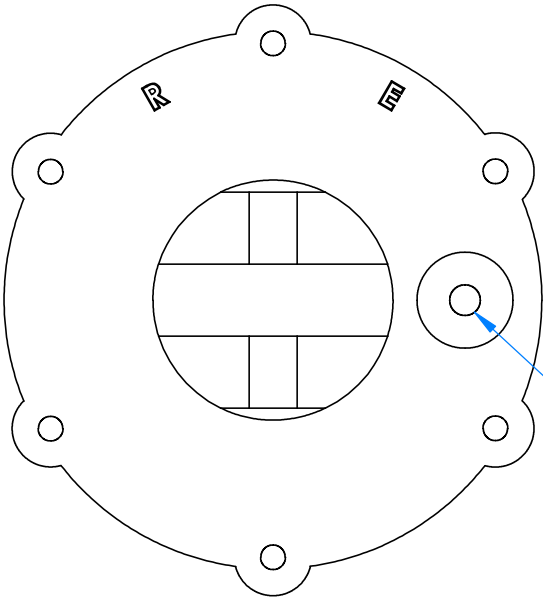

Ø.159 THRU ALL
10-32 UNF THRU ALL

4X Ø.148 ∇ 0.25

Install Brass Screw-to-Expand
Inserts 4-40

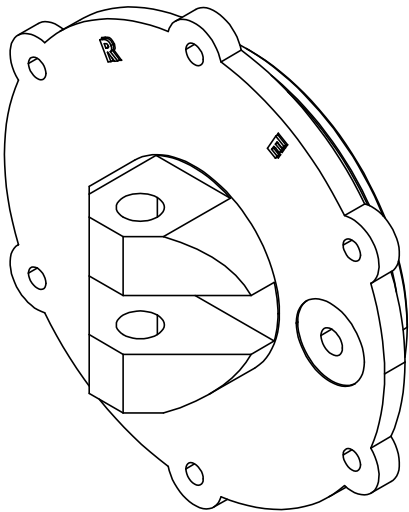

BILL OF MATERIALS									
Shop / Q.C.		UNLESS OTHERWISE SPECIFIED TOLERANCES ARE:				APPROVALS	DATE	Monterey Bay Aquarium Research Institute	
Inspector		1 PLACE DIM $\pm 1/16$	2 PLACE DIM $\pm .02$	3 PLACE DIM $\pm .005$	ANGLES $\pm 1^\circ$	DRAWN Jordan Coress	3/15/22	MBARI 7700 Sandholdt RD. Moss Landing, CA 95039 PH: (831) 775-1700	
Shop Foreman		1. DIMENSIONS ARE IN INCHES 2. DIMENSION LIMITS HELD AFTER PLATING. 3. REMOVE BURRS AND SHARP EDGES .015 MAX. 4. MACHINED FILLET RADII .0150-.030. 5. MACHINED DIAMETERS ON A COMMON CENTERLINE CONCENTRIC WITHIN .005 6. PERPENDICULARITY & PARALLELISM OF MACHINED SURFACES .002 PER INCH. MAX .012 INCHES FOR SINGLE SURFACE.				ENGINEER			
Engineer						CHECKED			
NEXT ASSY Description	NEXT ASSY Number					PROJECT NO.	368000		
						PROJECT			
Application		DO NOT SCALE DRAWING				WEIGHT		SIZE B	DWG. NO.
								SCALE 1:1	REV.
								CAD FILE: MECH ENG ON TORNADO	SHEET 1 OF 1

LINEAR ACTUATOR ENDCAP_V3