

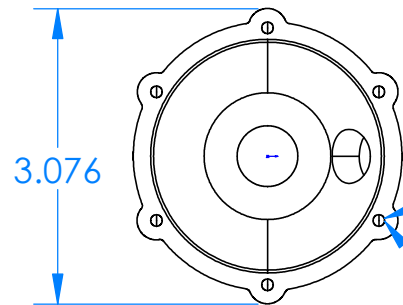
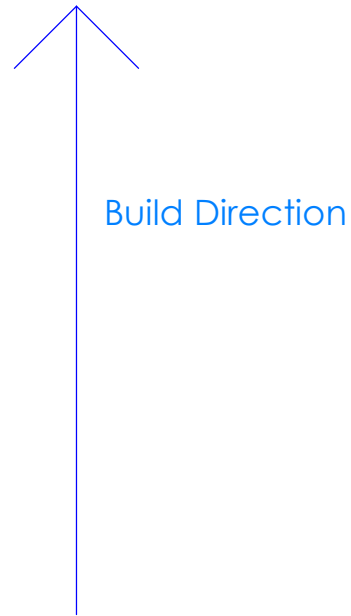
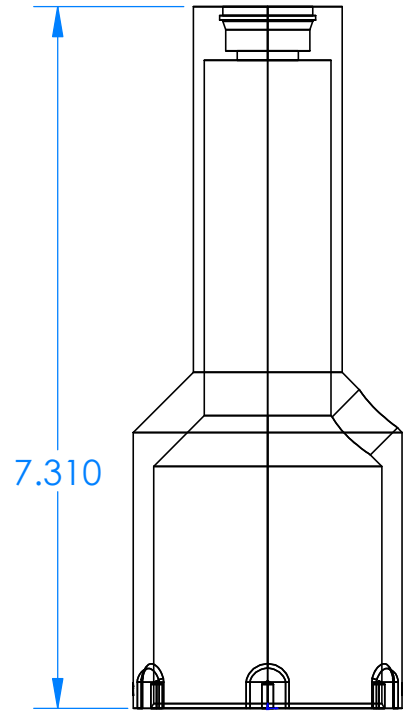


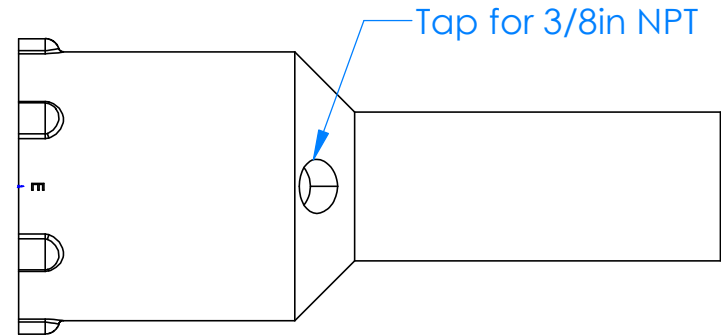

$\phi .120 \nabla .250$

6X Tap and Install
4-40 Helicoil

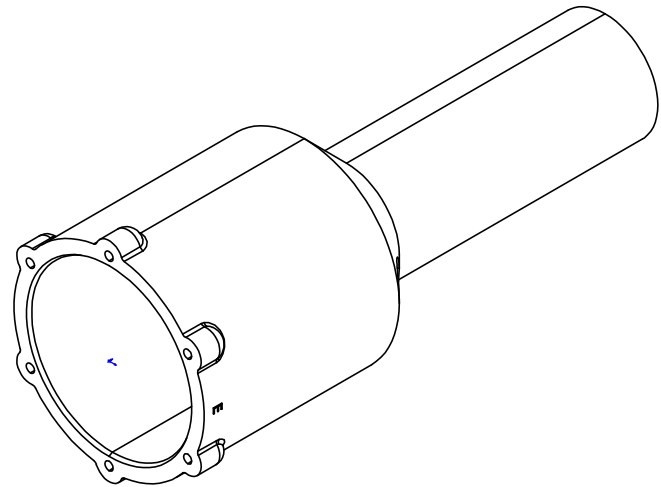

REVISIONS		DATE	APPROVED
ZONE	REV.		

Status:

		DIMENSIONS ARE IN INCHES TOLERANCES: FRACTIONAL ± ANGULAR: MACH± BEND ± TWO PLACE DECIMAL ± THREE PLACE DECIMAL ±	APPROVALS		DATE	Monterey Bay Aquarium Research Institute MBARI 7700 Sandholdt RD. Moss Landing, CA 95039 PH: (831) 775-1700	
			DRAWN	HJT	11/11/2020		
			CHECKED				
			ENGINEER				
		MATERIAL UnionJet Clear	PROJECT NO.		368000	LINEAR ACTUATOR HOUSING_V2	
			PROJECT				
NEXT ASSY	USED ON		FINISH	---			
APPLICATION		DO NOT SCALE DRAWING	WEIGHT		SIZE	DWG. NO.	REV.
					A		REV
					SCALE:1:2	WEIGHT:	SHEET 1 OF 1

LINEAR ACTUATOR HOUSING_V2