
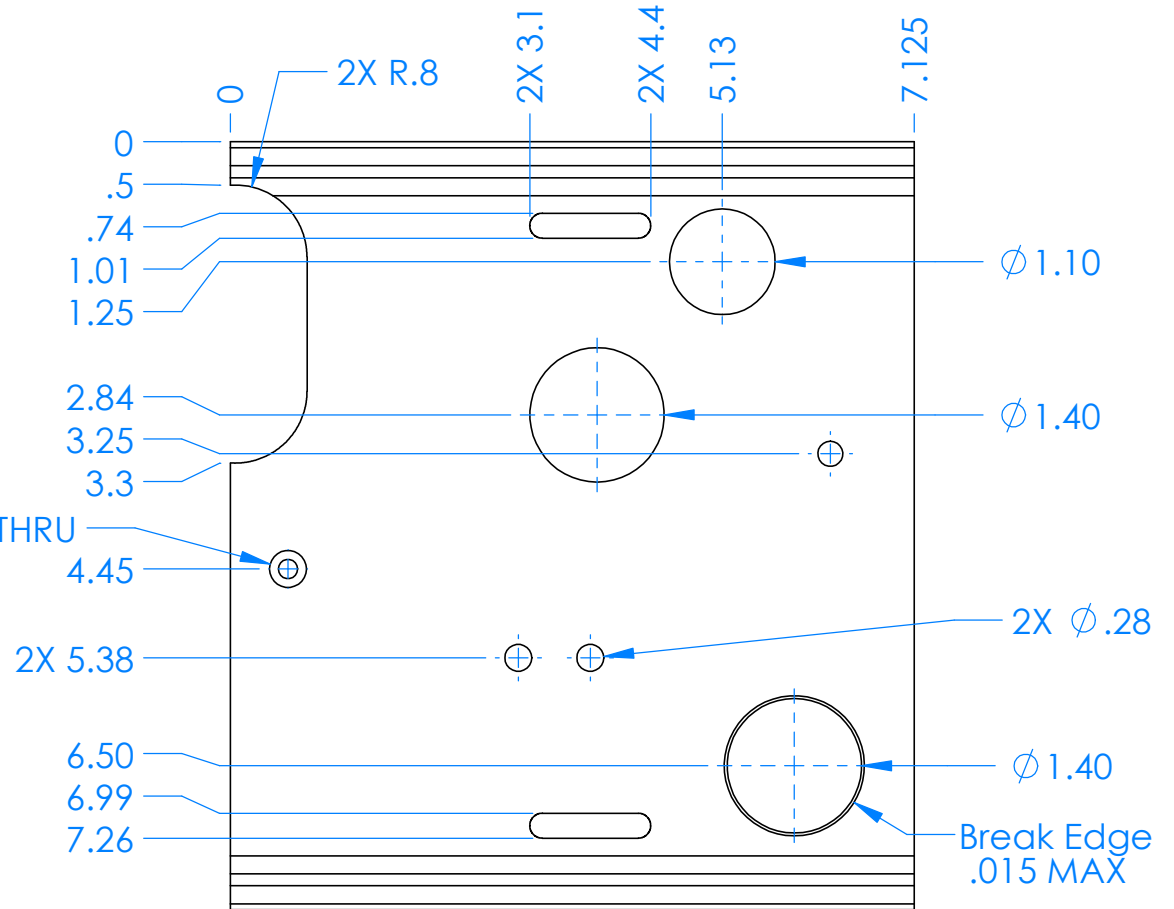
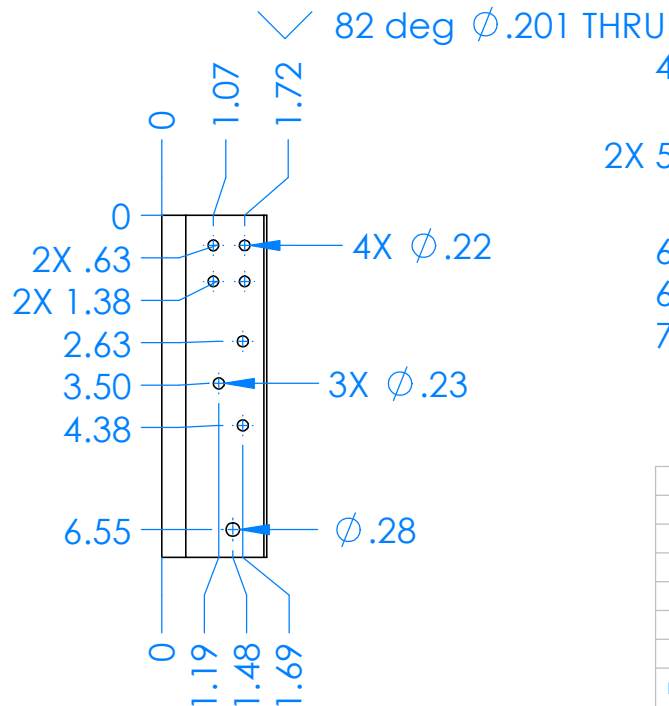


REVISIONS		DATE	APPROVED
ZONE	REV.		

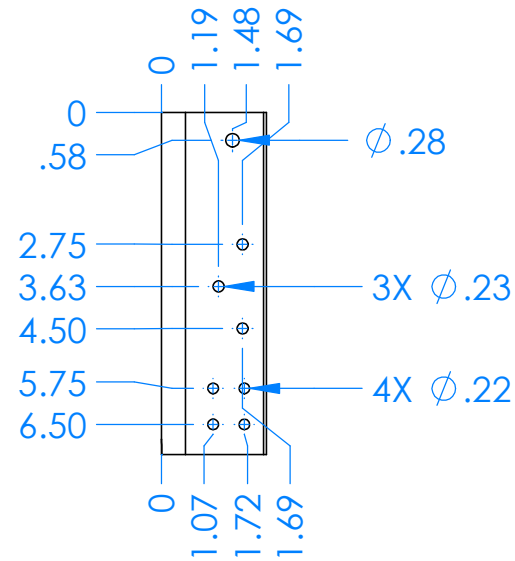

Status:

		DIMENSIONS ARE IN INCHES TOLERANCES: TWO PLACE DECIMAL ±0.02 THREE PLACE DECIMAL ±0.005 ANGLES: ±1° DRILLED HOLES: +.005 -.002	APPROVALS		DATE		Monterey Bay Aquarium Research Institute			
			DRAWN	Jordan Caress 5/23/22			MBARI 7700 Sandholdt RD. Moss Landing, CA 95039 PH: (831) 775-1700 			
			CHECKED							
			ENGINEER							
		MATERIAL FIBERGLASS	PROJECT NO. 368000					FRAME BACKPLATE CURRENT		
		FINISH --	PROJECT							
NEXT ASSY	USED ON									
APPLICATION		DO NOT SCALE DRAWING	WEIGHT					SIZE A		
								DWG. NO.		REV.
								SCALE:1:4		SHEET 1 OF 1
								WEIGHT:		