
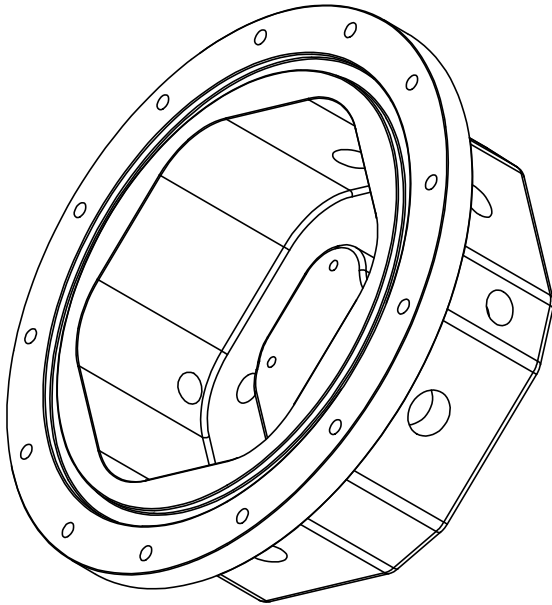
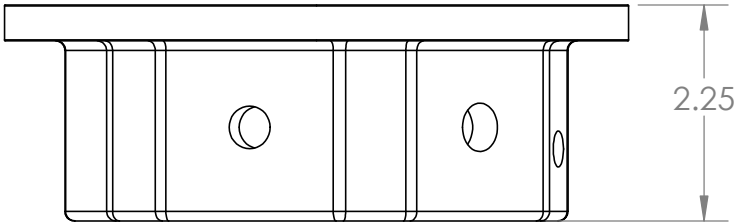
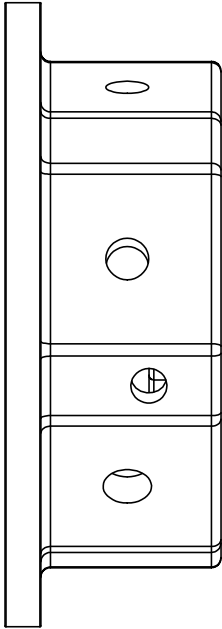


		REVISIONS			
ZONE	REV.	DESCRIPTION		DATE	APPROVED

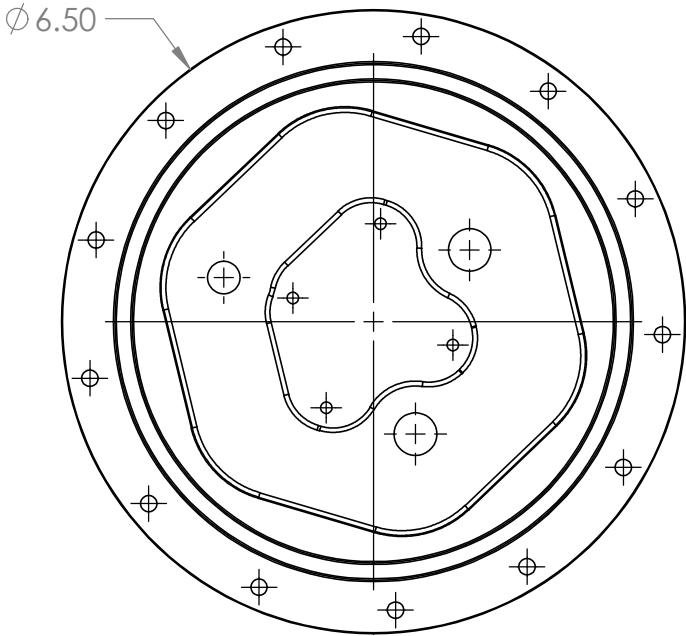

		DIMENSIONS ARE IN INCHES TOLERANCES: TWO PLACE DECIMAL ±0.02 THREE PLACE DECIMAL ±0.005 ANGLES: ±1° DRILLED HOLES: +.005 -.002	APPROVALS		DATE	Monterey Bay Aquarium Research Institute MBARI 7700 Sandholdt RD. Moss Landing, CA 95039 PH: (831) 775-1700 	
			DRAWN	Jordan Caress 11/7/25			
			CHECKED				
			ENGINEER				
		MATERIAL	Watershed		PROJECT NO.	368000	emergency_jbox
		FINISH	---		PROJECT		
NEXT ASSY	USED ON			WEIGHT			
APPLICATION		DO NOT SCALE DRAWING					
				SIZE	DWG. NO.	REV.	
				A		A	
				SCALE:1:4	WEIGHT:	SHEET 1 OF 1	

Status: