


		REVISIONS			
ZONE	REV.	DESCRIPTION		DATE	APPROVED

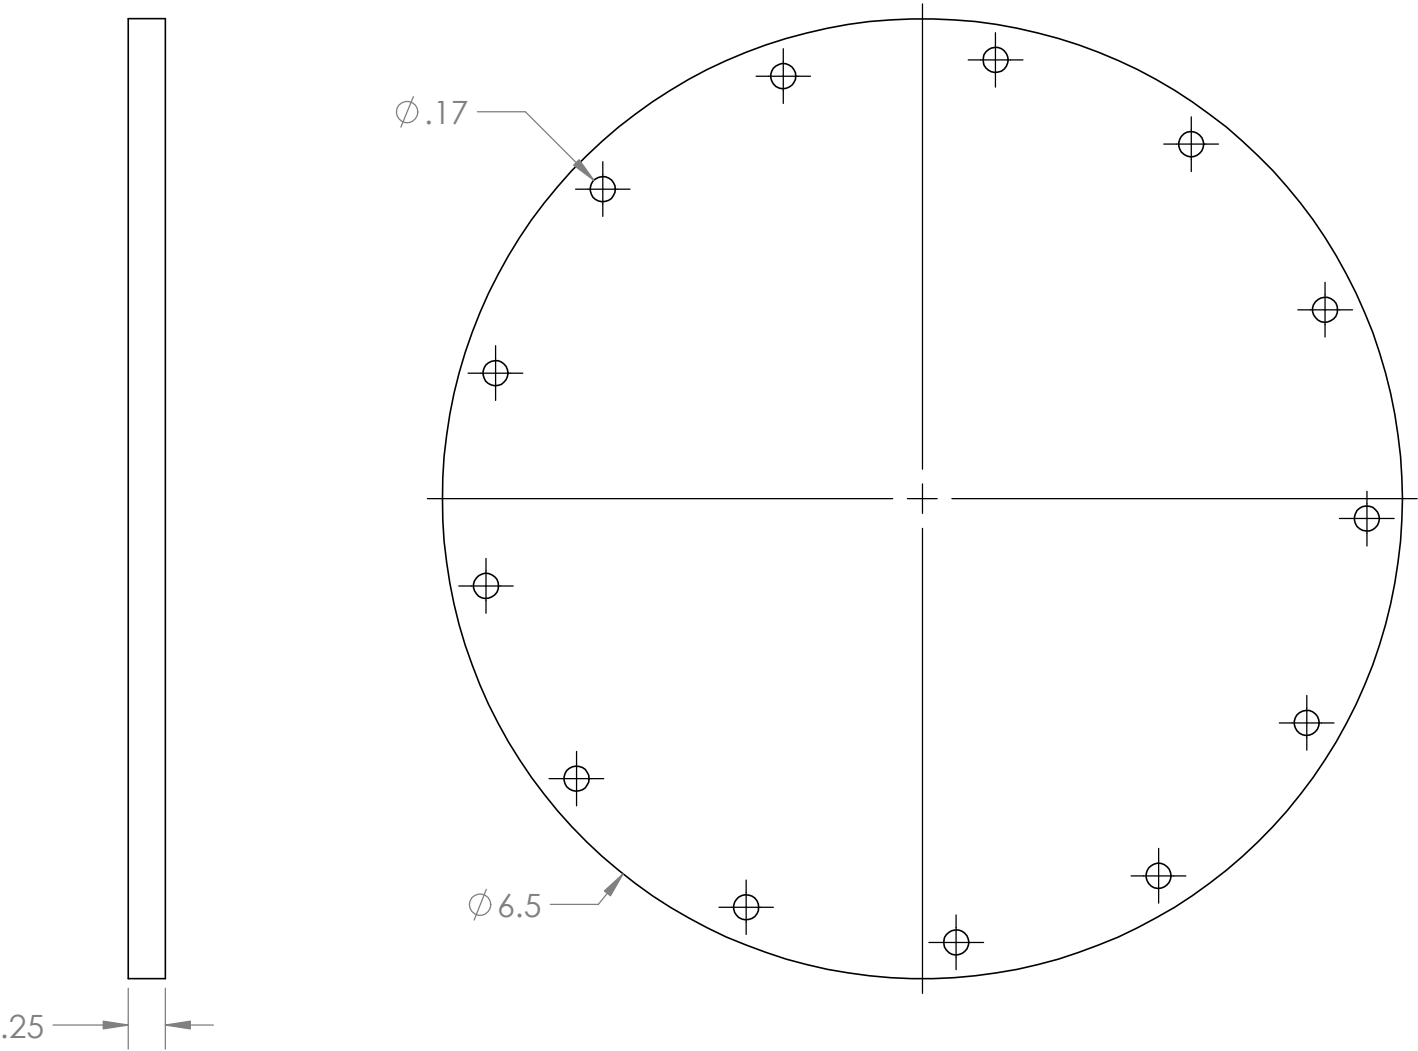

		DIMENSIONS ARE IN INCHES TOLERANCES: TWO PLACE DECIMAL ±0.02 THREE PLACE DECIMAL ±0.005 ANGLES: ±1° DRILLED HOLES: +.005 -.002	APPROVALS		DATE		Monterey Bay Aquarium Research Institute MBARI 7700 Sandholdt RD. Moss Landing, CA 95039 PH: (831) 775-1700 			
			DRAWN	Jordan Caress 11/7/25						
			CHECKED							
			ENGINEER							
		MATERIAL	PROJECT NO.		368000		emergency_jbox_lid			
		Clear Acrylic	PROJECT							
NEXT ASSY	USED ON	FINISH					SIZE	DWG. NO.	REV.	
		--					A		A	
APPLICATION		DO NOT SCALE DRAWING	WEIGHT				SCALE:1:2		WEIGHT:	SHEET 1 OF 1

Status: