
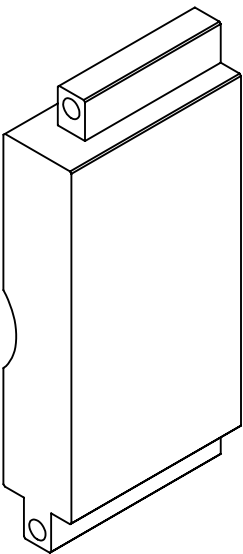


THE INFORMATION CONTAINED IN THIS DRAWING IS THE SOLE PROPERTY OF MBARI ANY REPRODUCTION IN PART OR WHOLE WITHOUT THE WRITTEN PERMISSION OF MBARI IS PROHIBITED.

REVISIONS				
ZONE	REV.	DESCRIPTION	DATE	APPROVED
	A	INITIAL RELEASE	12/18/2024	

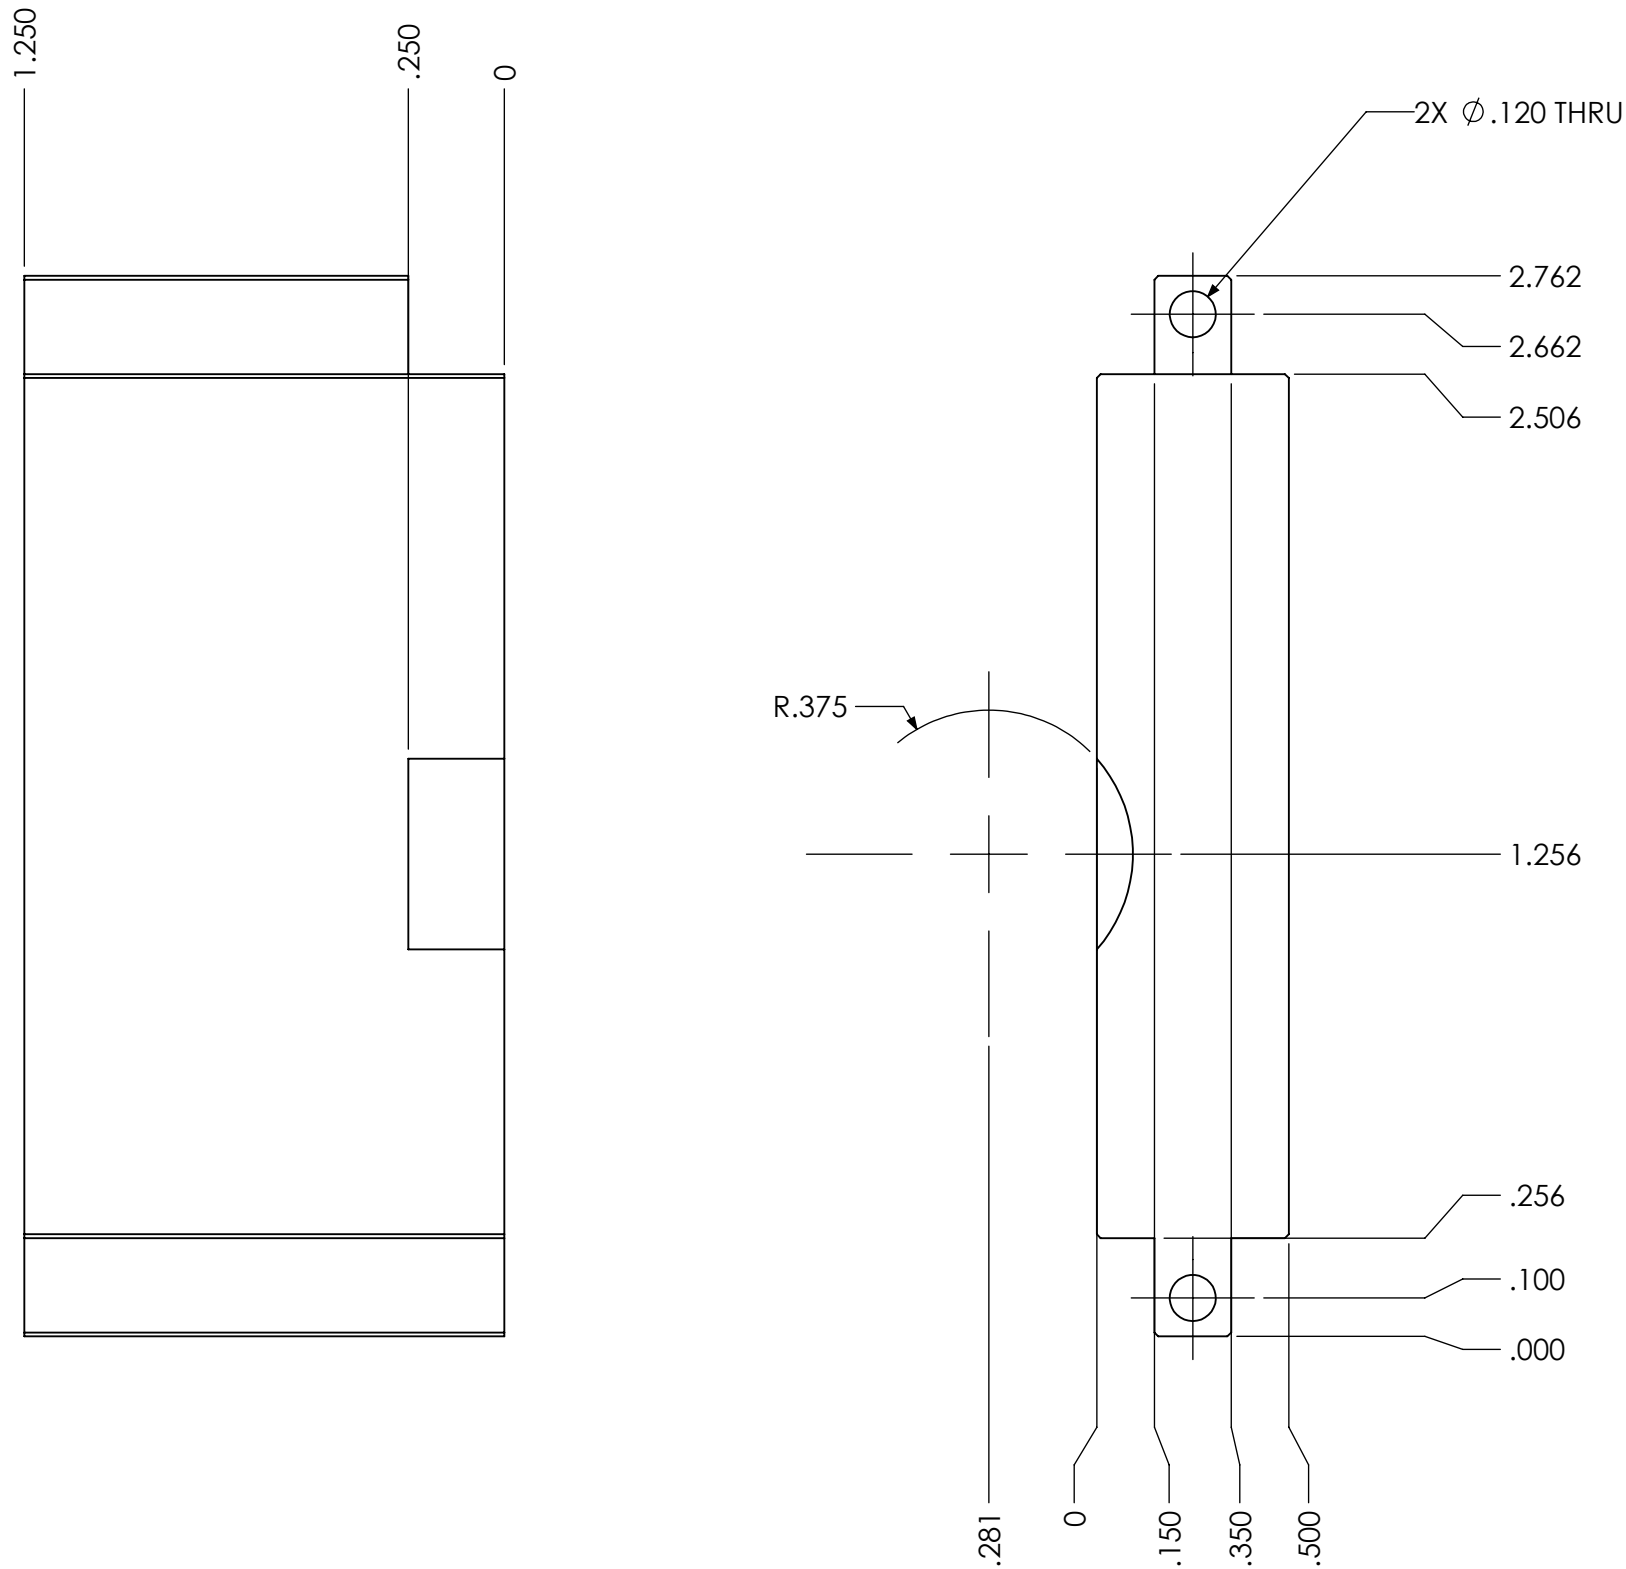

UNLESS OTHERWISE SPECIFIED				APPROVALS		DATE		MONTEREY BAY AQUARIUM RESEARCH INSTITUTE MBARI 7700 SANDHOLDT RD. MOSS LANDING, CA 95039 PH: (831) 775-1700 					
1 PLACE DIM ±1/16	2 PLACE DIM ±.02	3 PLACE DIM ±.005	ANGLES ±1°	DRAWN: JUSTIN TUCKER	2024-12-18			THERMAL SPACER LEFT					
DIMENSIONS ARE IN INCHES. - DIMENSION LIMITS HELD AFTER PLATING. - REMOVE BURRS AND SHARP EDGES .015 MAX. - MACHINED FILLET RADII .015-.030. - $\pm .005$ FOR MACHINED DIAMETERS SHARING A C. - $\frac{1}{16}$ & $\frac{1}{32}$ OF MACHINED SURFACES .002 PER INCH. MAX .012 INCHES FOR SINGLE SURFACE. - $\frac{45^\circ}{125^\circ}$ ON MACHINED SURFACES - $\frac{125^\circ}{45^\circ}$ ON DRILLED HOLES				ENGINEER: JUSTIN TUCKER	2024-12-18								
				CHECKED: X	XX/XX/XXXX								
				PROJECT: 901101									
								MATERIAL: 6061-T6					
				NHA: X				SIZE B	DWG. NO.	100222418-1		REV. A	
DO NOT SCALE DRAWING				WEIGHT: 0.15 LB.		SCALE 2:1						SHEET 1 OF 1	