
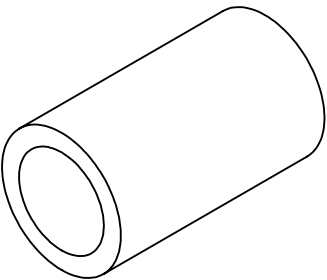
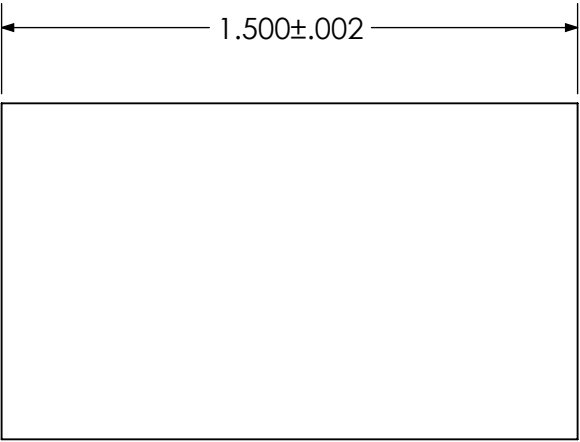


THE INFORMATION CONTAINED IN THIS DRAWING IS THE SOLE PROPERTY OF MBARI ANY REPRODUCTION IN PART OR WHOLE WITHOUT THE WRITTEN PERMISSION OF MBARI IS PROHIBITED.

REVISIONS				
ZONE	REV.	DESCRIPTION	DATE	APPROVED
	A	INITIAL RELEASE	11/7/2024	

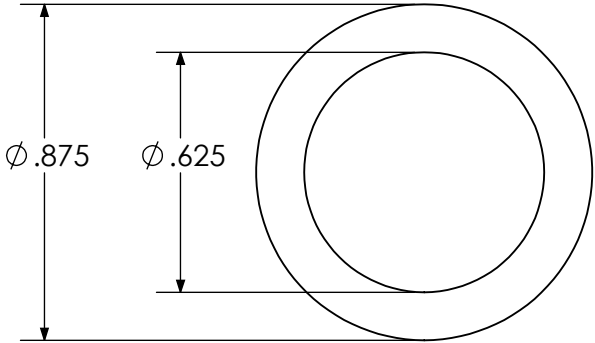

NOTES:

- INTENDED STOCK MATERIAL: McMaster 6394A25 (GAROLITE G-10/FR4 TUBE)

UNLESS OTHERWISE SPECIFIED				APPROVALS		DATE		MONTEREY BAY AQUARIUM RESEARCH INSTITUTE MBARI 7700 SANDHOLDT RD. MOSS LANDING, CA 95039 PH: (831) 775-1700 					
1 PLACE DIM ±1/16	2 PLACE DIM ±.02	3 PLACE DIM ±.005	ANGLES ±1°	DRAWN: J.TUCKER									
DIMENSIONS ARE IN INCHES. - DIMENSION LIMITS HELD AFTER PLATING. - REMOVE BURRS AND SHARP EDGES .015 MAX. - MACHINED FILLET RADII .015-.030. - $\pm .005$ FOR MACHINED DIAMETERS SHARING A C. - $\frac{1}{16}$ & $\frac{1}{32}$ OF MACHINED SURFACES .002 PER INCH. MAX .012 INCHES FOR SINGLE SURFACE. - $\frac{1}{32}$ ON MACHINED SURFACES - $\frac{1}{32}$ ON DRILLED HOLES				ENGINEER: J.TUCKER									
				CHECKED: X								XX/XX/XXXX	
				PROJECT: 902010								MATERIAL: G-10	
				NHA: X				SIZE B		DWG. NO. 100222371		REV. A	
DO NOT SCALE DRAWING				WEIGHT: 0.03 LB.		SCALE 2:1						SHEET 1 OF 1	