



THE INFORMATION CONTAINED IN THIS DRAWING IS THE SOLE PROPERTY OF MBARI. ANY REPRODUCTION IN PART OR WHOLE WITHOUT THE WRITTEN PERMISSION OF MBARI IS PROHIBITED.

REVISIONS				
ZONE	REV.	DESCRIPTION	DATE	APPROVED
	A	INITIAL RELEASE	11/7/2024	

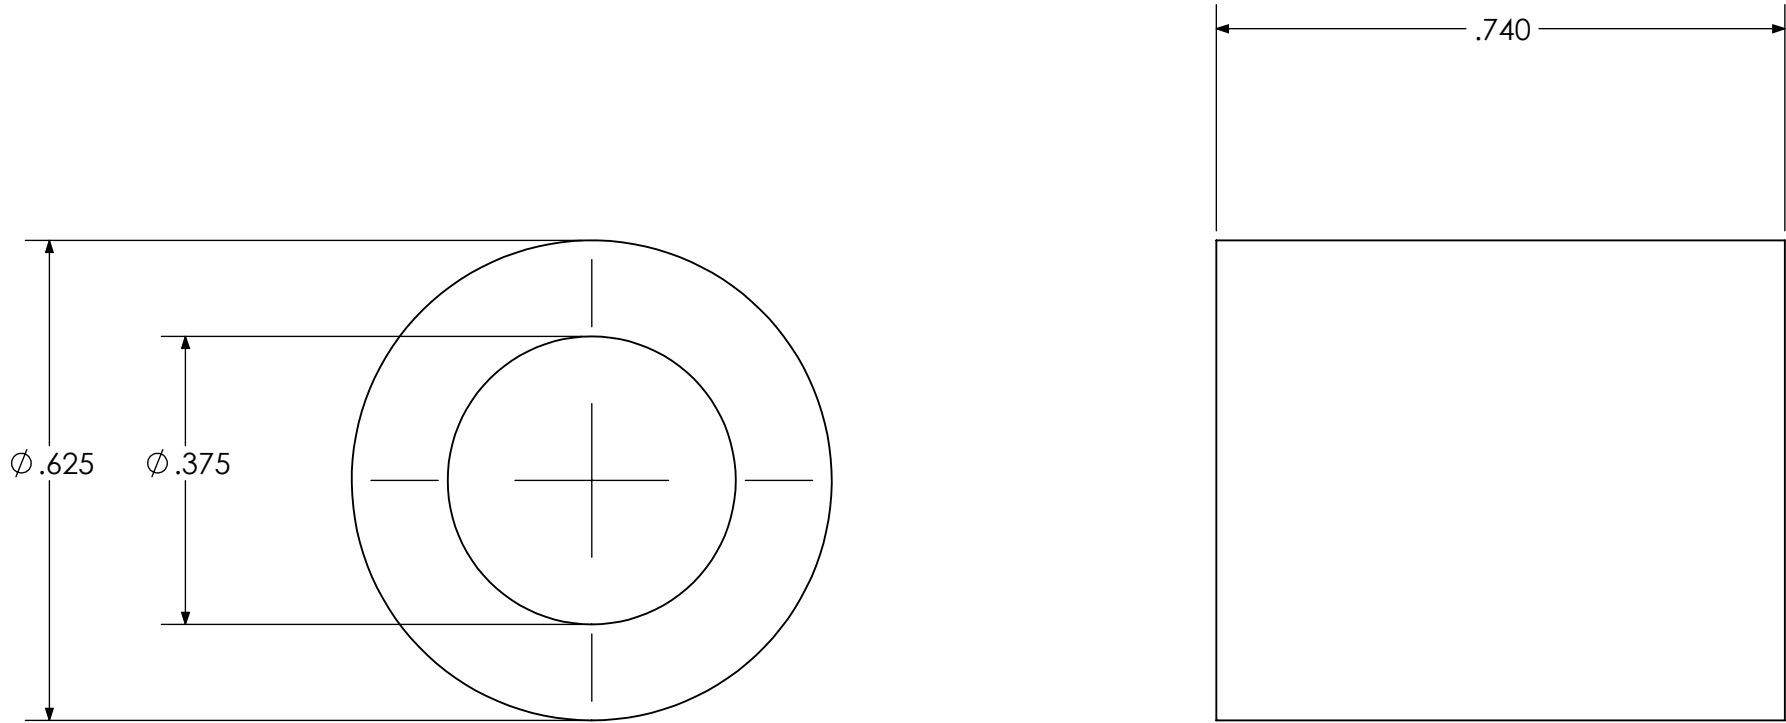

- NOTES:
- INTENDED STOCK: MCMaster-CARR 5946N44 (GAROLITE G-10 CR TUBE)

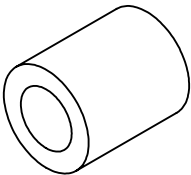

UNLESS OTHERWISE SPECIFIED				APPROVALS	DATE	MONTEREY BAY AQUARIUM RESEARCH INSTITUTE MBARI 7700 SANDHOLDT RD. MOSS LANDING, CA 95039 PH: (831) 775-1700 		
1 PLACE DIM $\pm 1/16$	2 PLACE DIM $\pm .02$	3 PLACE DIM $\pm .005$	ANGLES $\pm 1^\circ$	DRAWN: J.TUCKER				
- DIMENSIONS ARE IN INCHES. - DIMENSION LIMITS HELD AFTER PLATING. - REMOVE BURRS AND SHARP EDGES .015 MAX. - MACHINED FILLET RADII .015-.030. - $\phi .005$ FOR MACHINED DIAMETERS SHARING A C. - $\perp$ & $\parallel$ OF MACHINED SURFACES .002 PER INCH. MAX .012 INCHES FOR SINGLE SURFACE. - $\sqrt{\text{R}}$ ON MACHINED SURFACES - $\sqrt{\text{H}}$ ON DRILLED HOLES				ENGINEER: J.TUCKER				
				CHECKED: X	XX/XX/XXXX			
				PROJECT: 902010		NOSE FRM ADAPTER SPACER		
				MATERIAL: G-10				
				NHA: X		SIZE B	DWG. NO. 100222374	REV. A
DO NOT SCALE DRAWING				WEIGHT: 0.01 LB.		SCALE 4:1		SHEET 1 OF 1