


THE INFORMATION CONTAINED IN THIS DRAWING IS THE SOLE PROPERTY OF MBARI ANY REPRODUCTION IN PART OR WHOLE WITHOUT THE WRITTEN PERMISSION OF MBARI IS PROHIBITED.

REVISIONS				
ZONE	REV.	DESCRIPTION	DATE	APPROVED
	A	INITIAL RELEASE	11/7/2024	

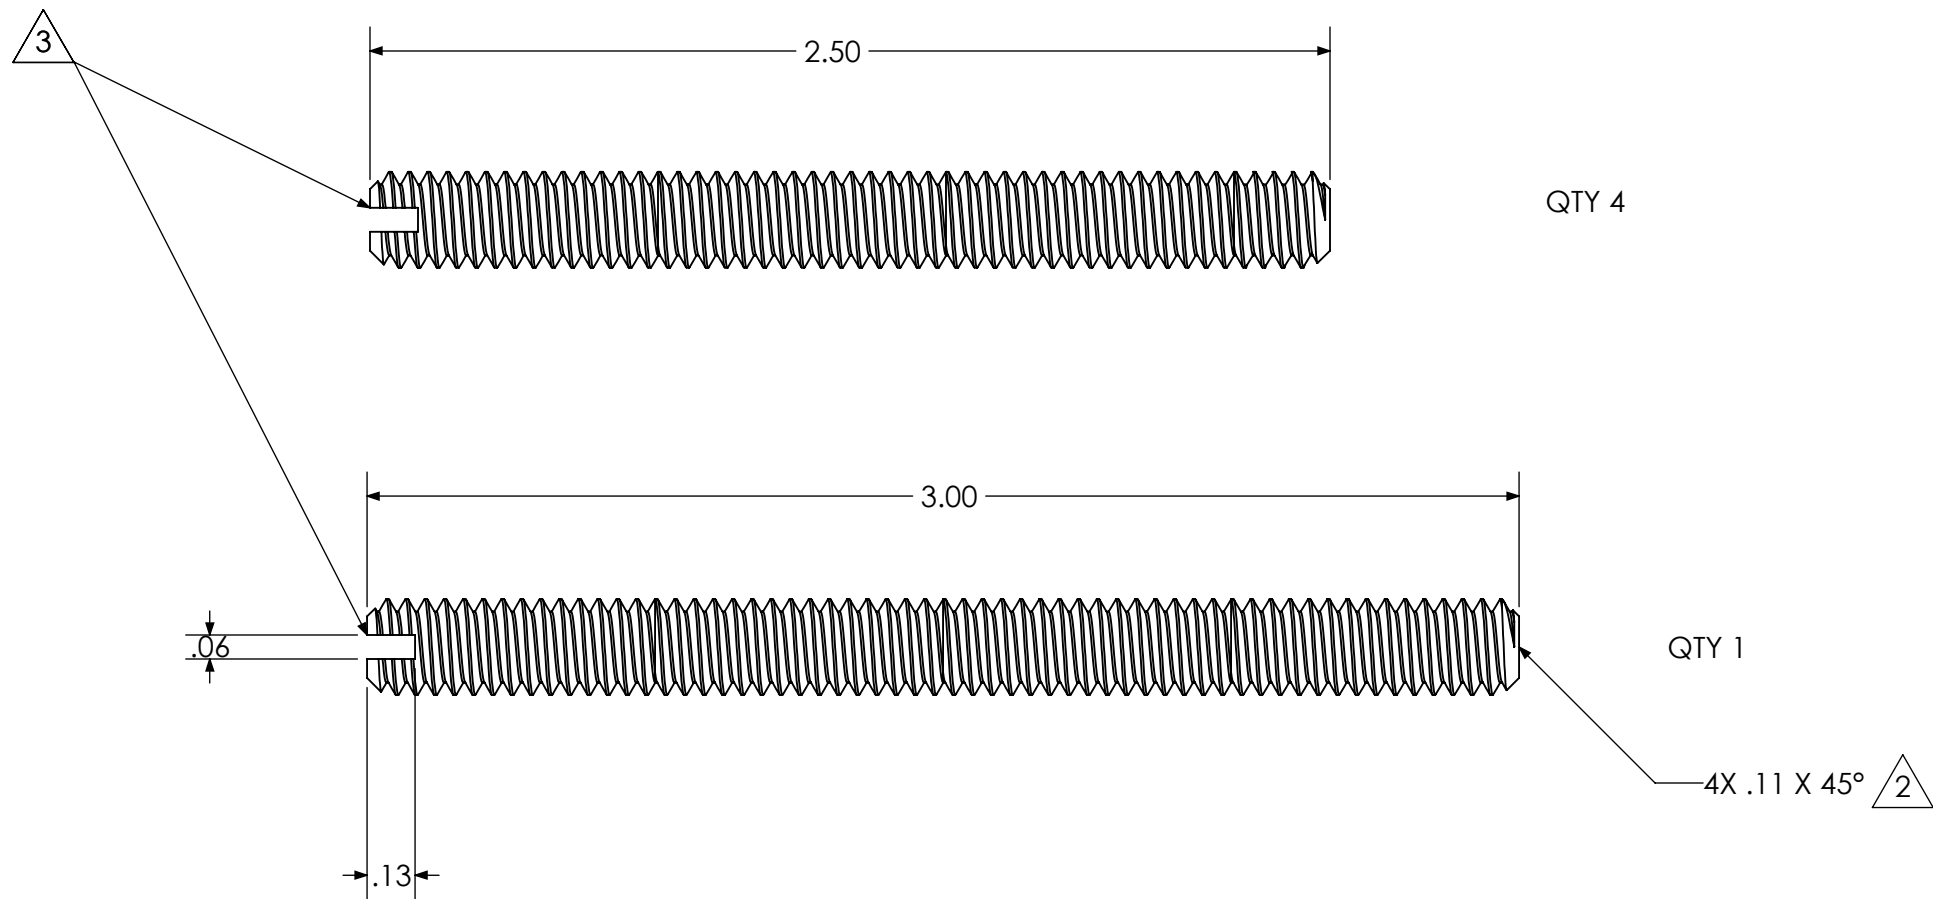

NOTES:

1. MCMMASTER-CARR 96095A155 (TITANIUM THREADED ROD 1/4"-20)
2. CHAMFER ENDS AND CLEAN THREADS AS NEEDED
3. SLOTTED SCREW END

UNLESS OTHERWISE SPECIFIED				APPROVALS	DATE	MONTEREY BAY AQUARIUM RESEARCH INSTITUTE 	
1 PLACE DIM ±1/16	2 PLACE DIM ±.02	3 PLACE DIM ±.005	ANGLES ±1°	DRAWN: J.TUCKER		MBARI 7700 SANDHOLDT RD. MOSS LANDING, CA 95039 PH: (831) 775-1700	
DIMENSIONS ARE IN INCHES. - DIMENSION LIMITS HELD AFTER PLATING. - REMOVE BURRS AND SHARP EDGES .015 MAX. - MACHINED FILLET RADII .015-0.30. - $\text{H} \begin{smallmatrix} \text{005} \end{smallmatrix}$ FOR MACHINED DIAMETERS SHARING A C - $\text{I} \& \text{II}$ OF MACHINED SURFACES .002 PER INCH. MAX .012 INCHES FOR SINGLE SURFACE. - $\sqrt{R}$ ON MACHINED SURFACES - $\sqrt{125}$ ON DRILLED HOLES				ENGINEER: J.TUCKER			
				CHECKED: X	XX/XX/XXXX		
				PROJECT: 902010			
				MATERIAL: GRADE 2 TITANIUM			
				NHA: X		SIZE B	DWG. NO.
							REV. A
DO NOT SCALE DRAWING				WEIGHT: LB.		SCALE 2:1	SHEET 1 OF 1