



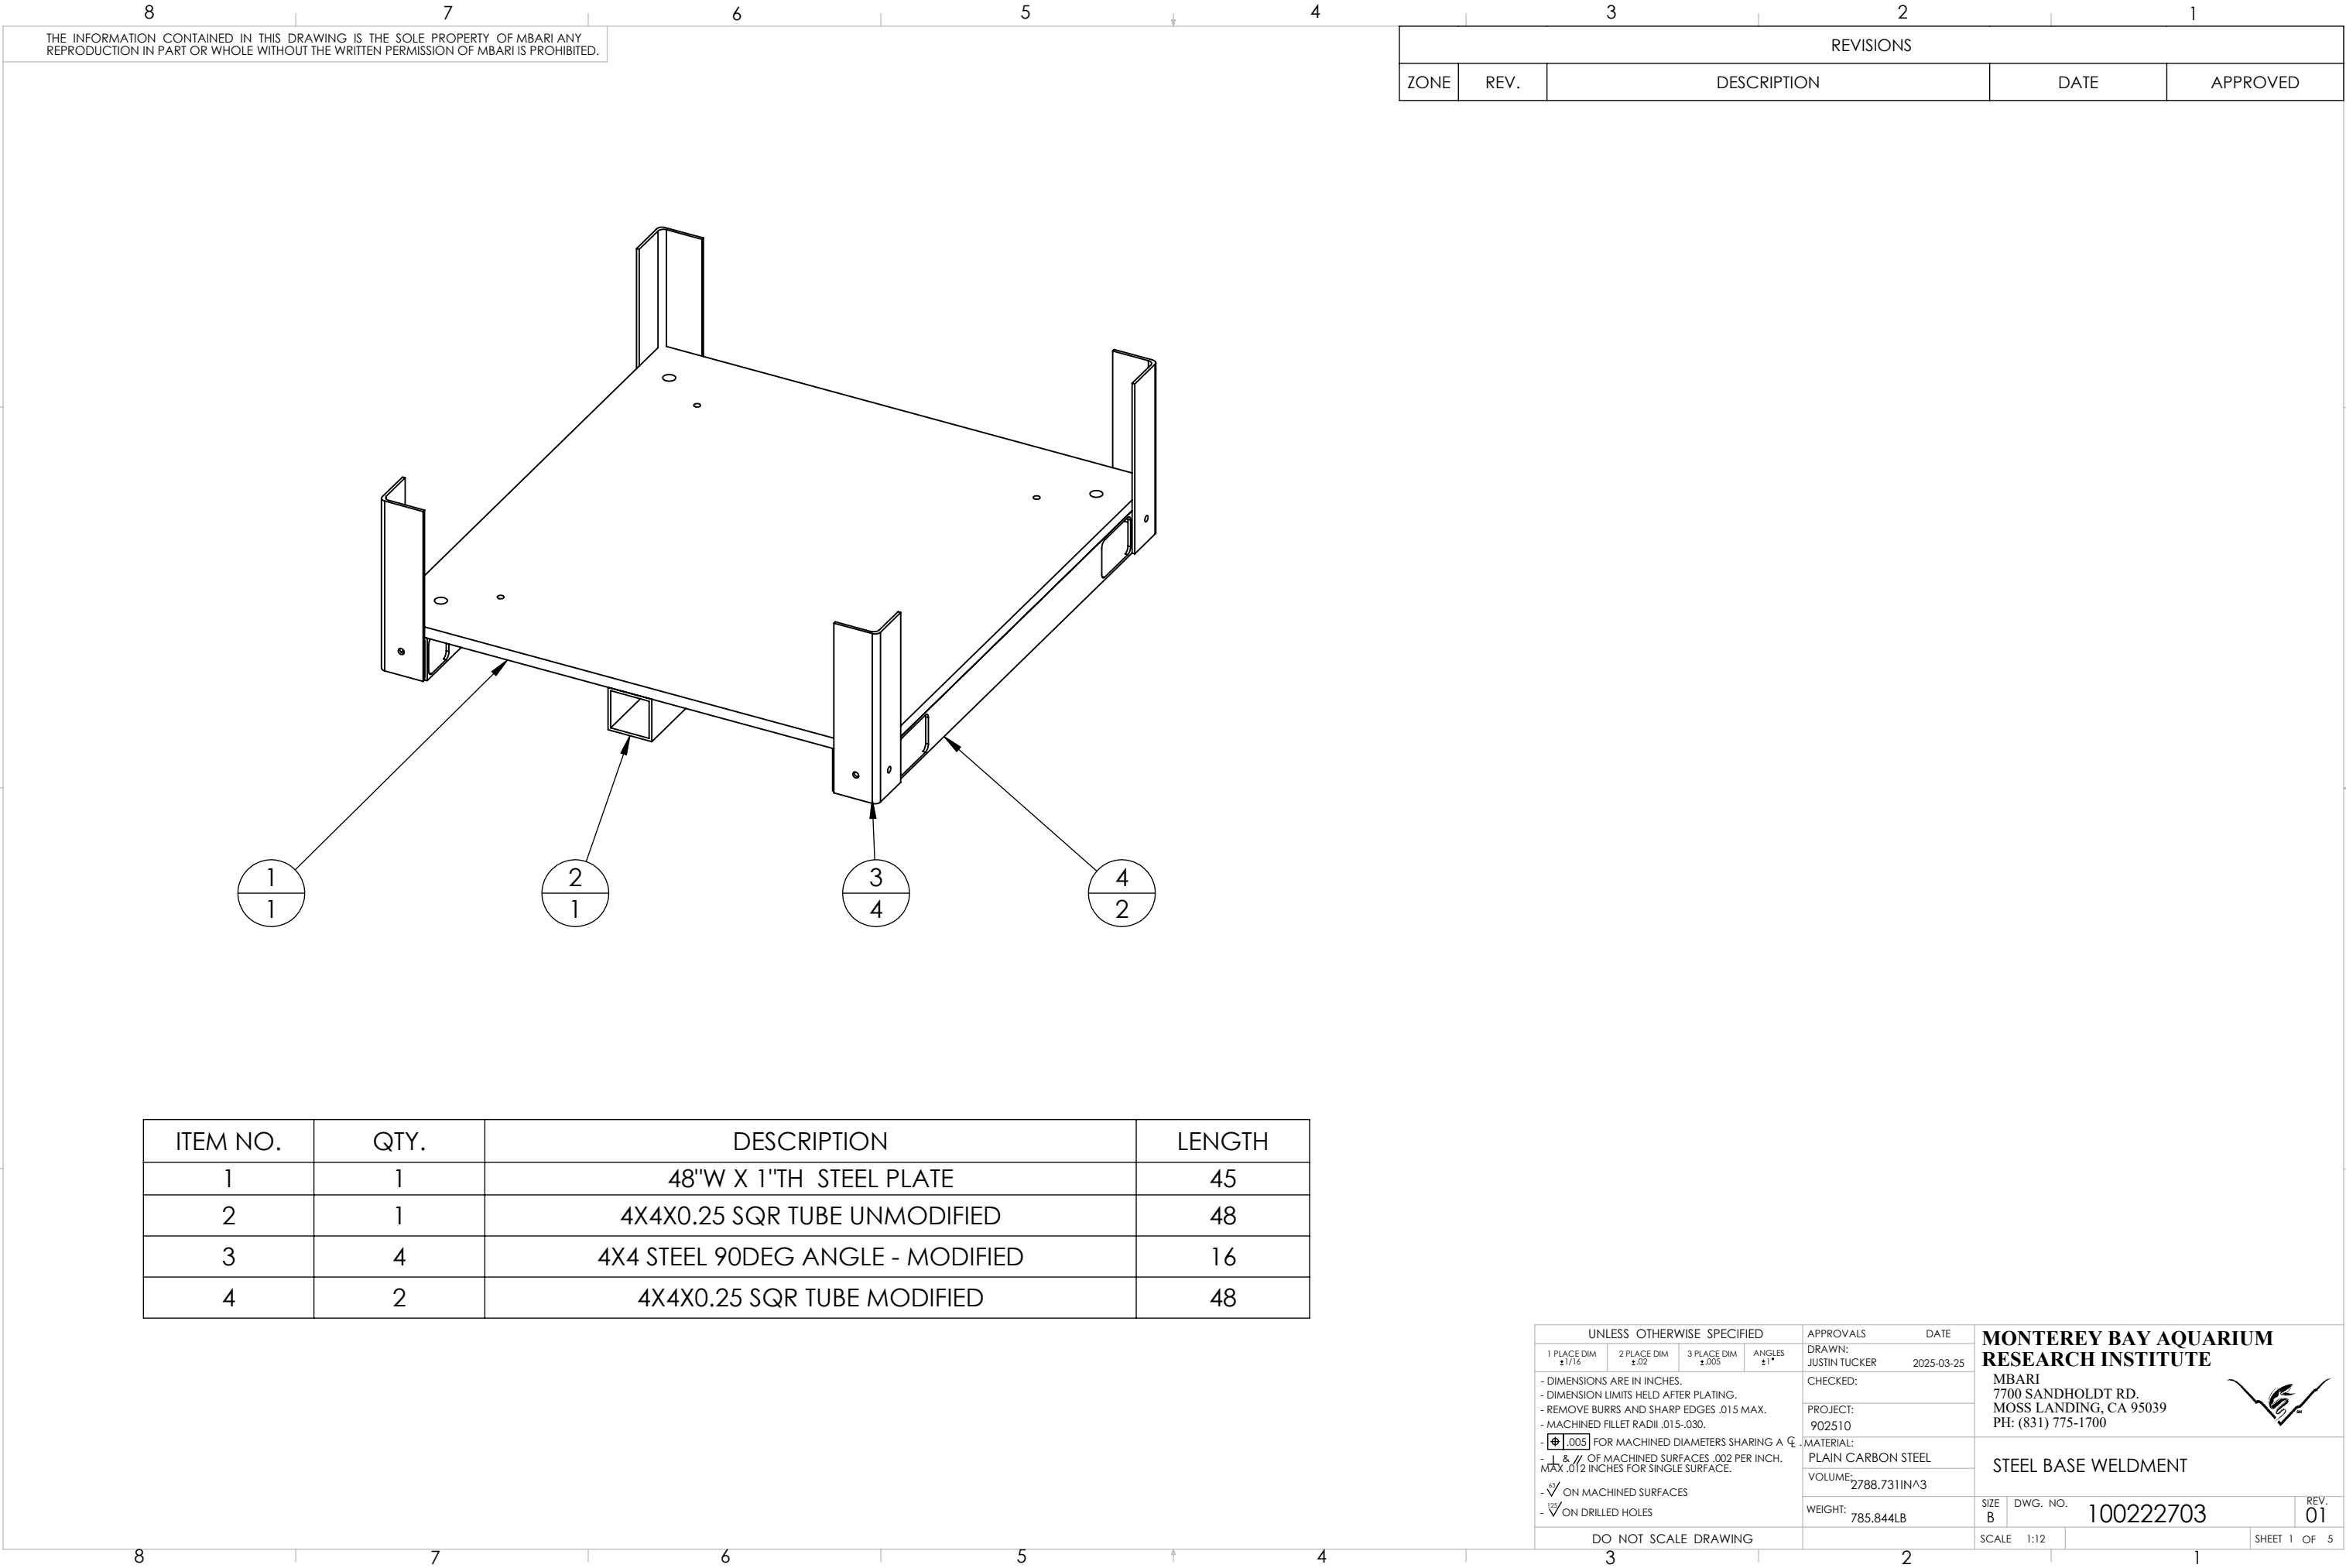

THE INFORMATION CONTAINED IN THIS DRAWING IS THE SOLE PROPERTY OF MBARI ANY REPRODUCTION IN PART OR WHOLE WITHOUT THE WRITTEN PERMISSION OF MBARI IS PROHIBITED.

REVISIONS				
ZONE	REV.	DESCRIPTION	DATE	APPROVED

45X48X1 STEEL PLATE MODIFIED



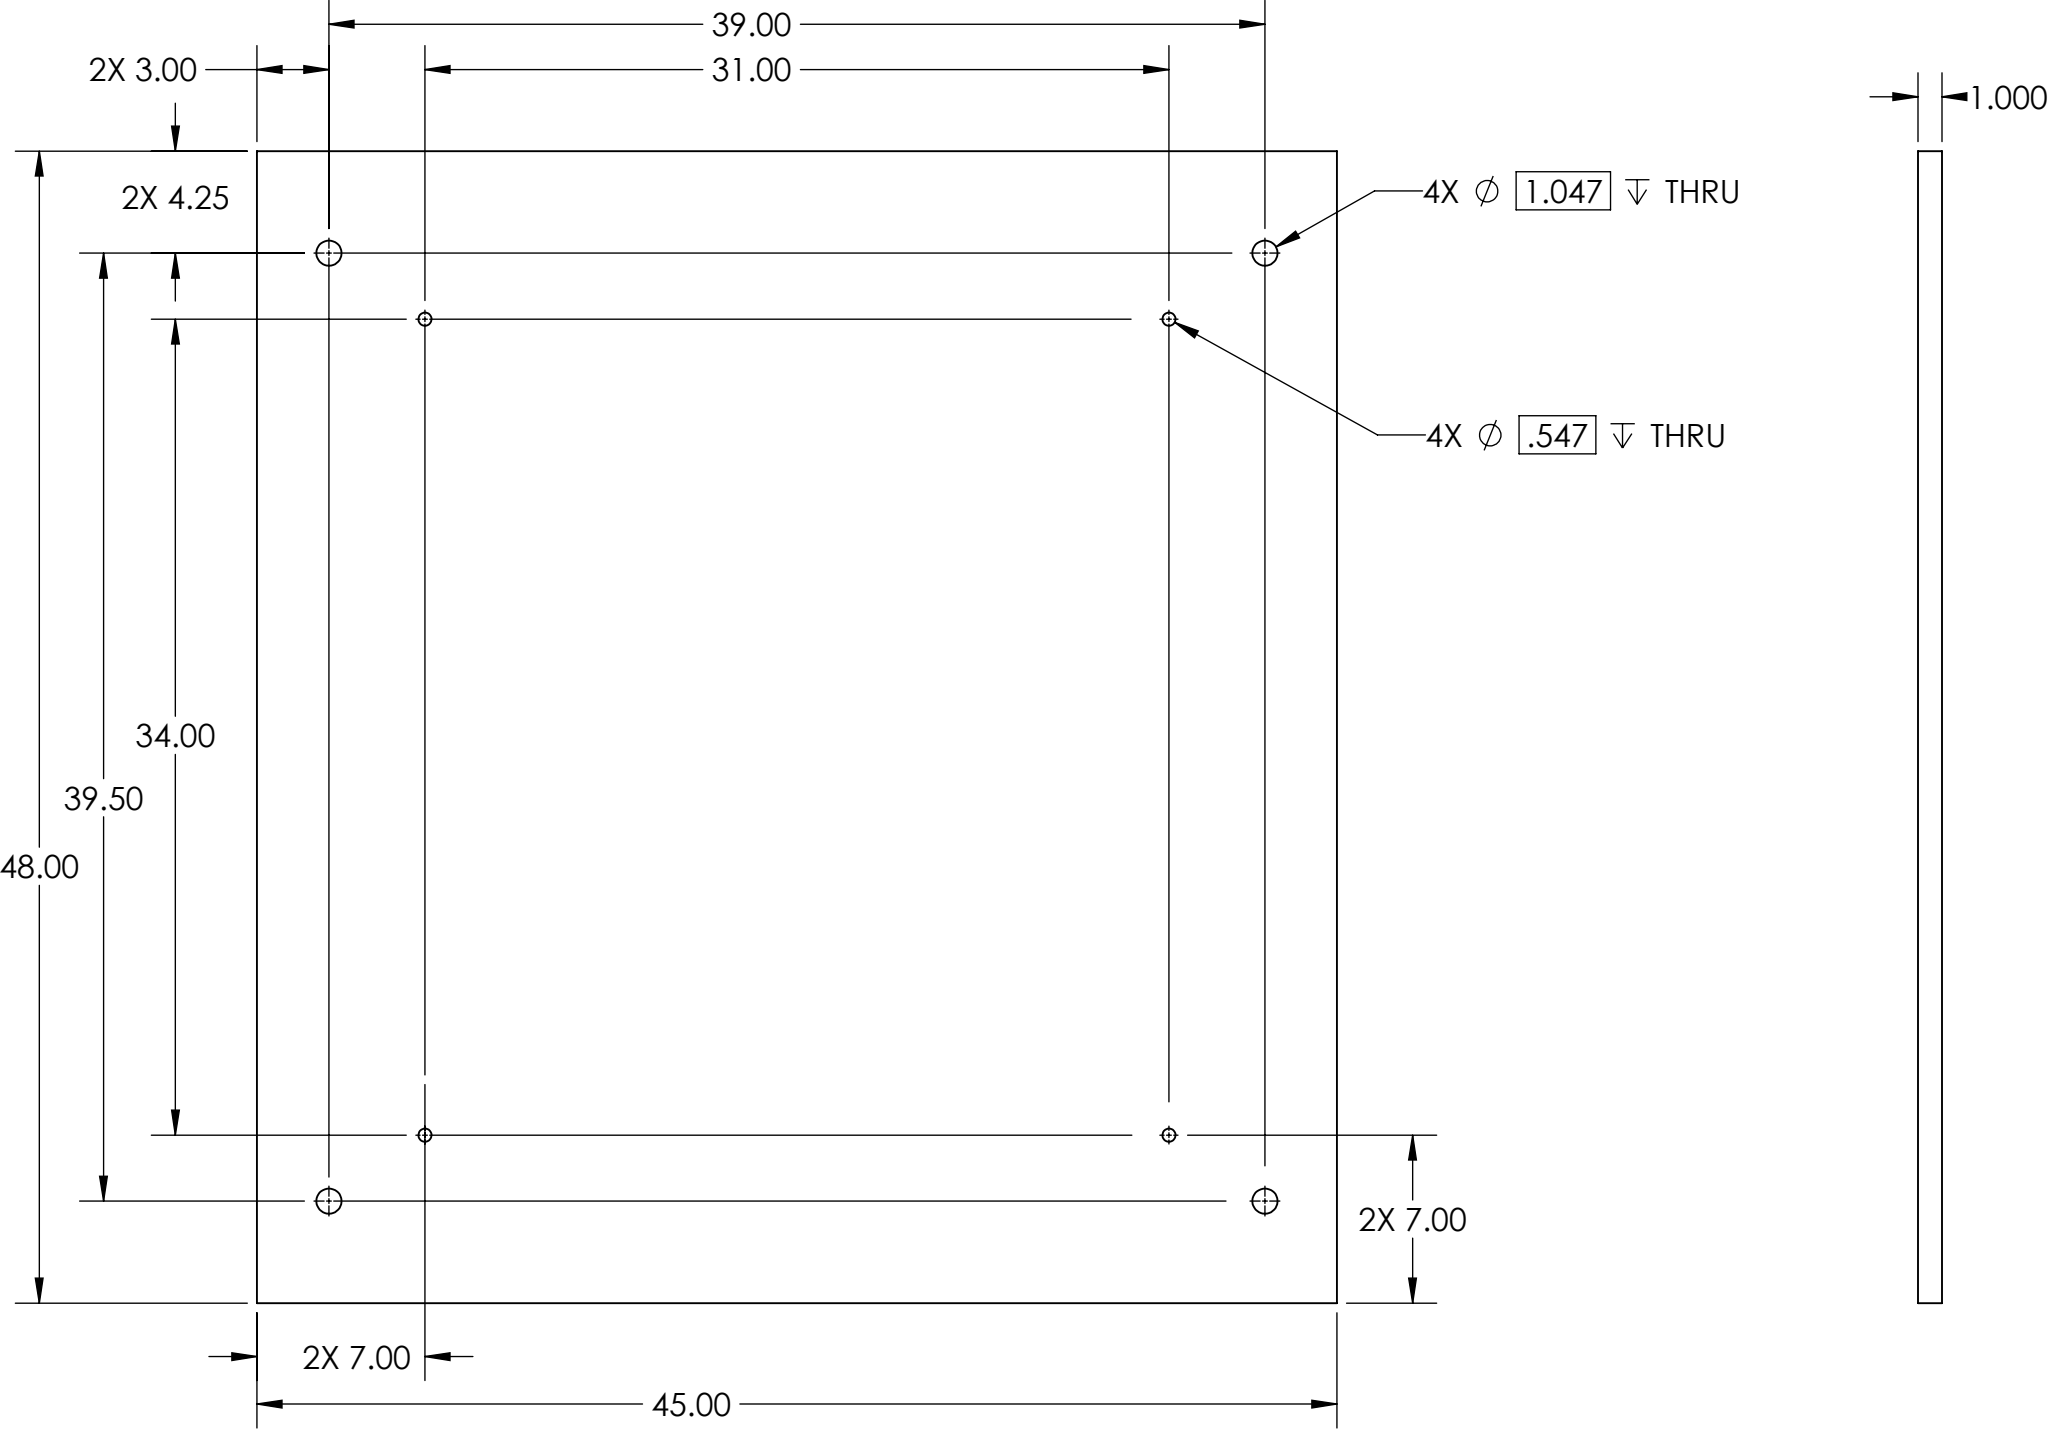


UNLESS OTHERWISE SPECIFIED				APPROVALS		DATE		MONTEREY BAY AQUARIUM RESEARCH INSTITUTE 					
1 PLACE DIM ±1/16		2 PLACE DIM ±.02		3 PLACE DIM ±.005		ANGLES ±1°						DRAWN: JUSTIN TUCKER	
DIMENSIONS ARE IN INCHES. - DIMENSION LIMITS HELD AFTER PLATING. - REMOVE BURRS AND SHARP EDGES .015 MAX. - MACHINED FILLET RADII .015-.030. - $\pm .005$ FOR MACHINED DIAMETERS SHARING A C. - $\pm .0005$ OF MACHINED SURFACES .002 PER INCH. MAX .012 INCHES FOR SINGLE SURFACE. - $\sqrt{R}$ ON MACHINED SURFACES - $\sqrt{D}$ ON DRILLED HOLES				CHECKED:		MBARI 7700 SANDHOLDT RD. MOSS LANDING, CA 95039 PH: (831) 775-1700							
				PROJECT:									
				902510									
				MATERIAL:		STEEL BASE WELDMENT							
				PLAIN CARBON STEEL									
VOLUME:		2788.731 IN ³											
WEIGHT:		785.844LB						SIZE B		DWG. NO. 100222703		REV. 01	
DO NOT SCALE DRAWING								SCALE 1:4				SHEET 2 OF 5	

THE INFORMATION CONTAINED IN THIS DRAWING IS THE SOLE PROPERTY OF MBARI ANY REPRODUCTION IN PART OR WHOLE WITHOUT THE WRITTEN PERMISSION OF MBARI IS PROHIBITED.

REVISIONS				
ZONE	REV.	DESCRIPTION	DATE	APPROVED

4X4X0.25 SQR TUBE UNMODIFIED

 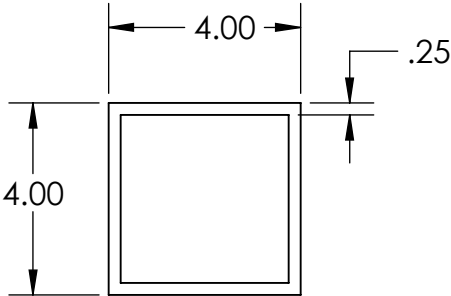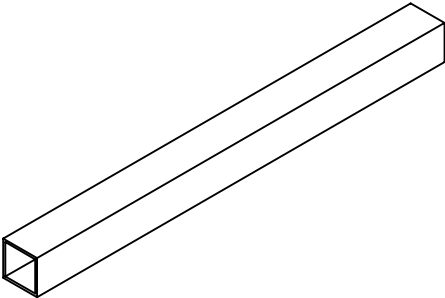

UNLESS OTHERWISE SPECIFIED				APPROVALS		DATE	MONTEREY BAY AQUARIUM RESEARCH INSTITUTE MBARI 7700 SANDHOLDT RD. MOSS LANDING, CA 95039 PH: (831) 775-1700 
1 PLACE DIM ±1/16	2 PLACE DIM ±.02	3 PLACE DIM ±.005	ANGLES ±1°	DRAWN: JUSTIN TUCKER		2025-03-25	
- DIMENSIONS ARE IN INCHES. - DIMENSION LIMITS HELD AFTER PLATING. - REMOVE BURRS AND SHARP EDGES .015 MAX. - MACHINED FILLET RADII .015-.030. - $\varnothing \pm .005$ FOR MACHINED DIAMETERS SHARING A $\varnothing$ - $\perp$ & $\parallel$ OF MACHINED SURFACES .002 PER INCH. MAX .012 INCHES FOR SINGLE SURFACE. - $\sqrt{R}$ ON MACHINED SURFACES - $\sqrt{H}$ ON DRILLED HOLES	CHECKED:						
	PROJECT: 902510						
	MATERIAL: PLAIN CARBON STEEL		STEEL BASE WELDMENT				
VOLUME: 2788.731IN^3							
WEIGHT: 785.844LB		SIZE B	DWG. NO. 100222703	REV. 01	SHEET 3 OF 5		
DO NOT SCALE DRAWING		SCALE 1:4					

