
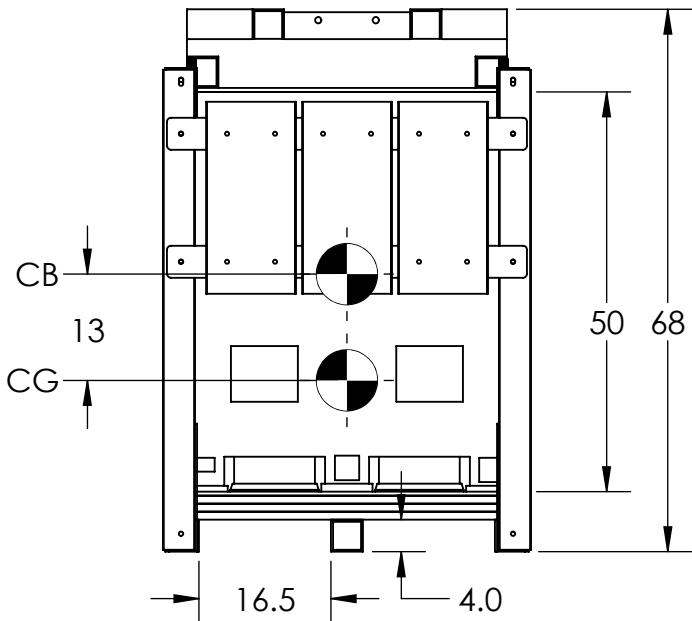
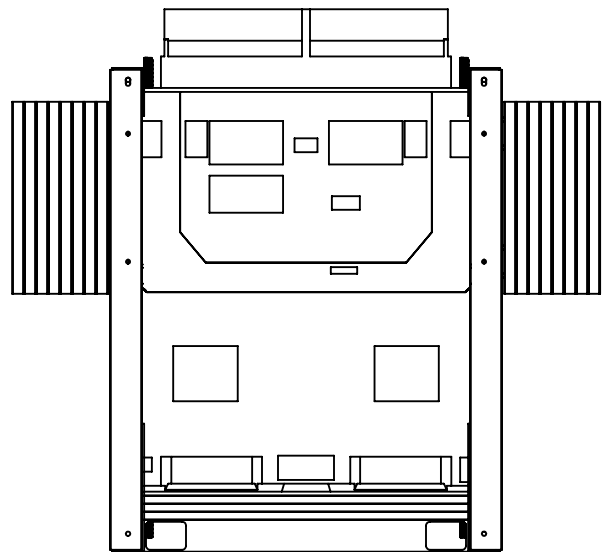
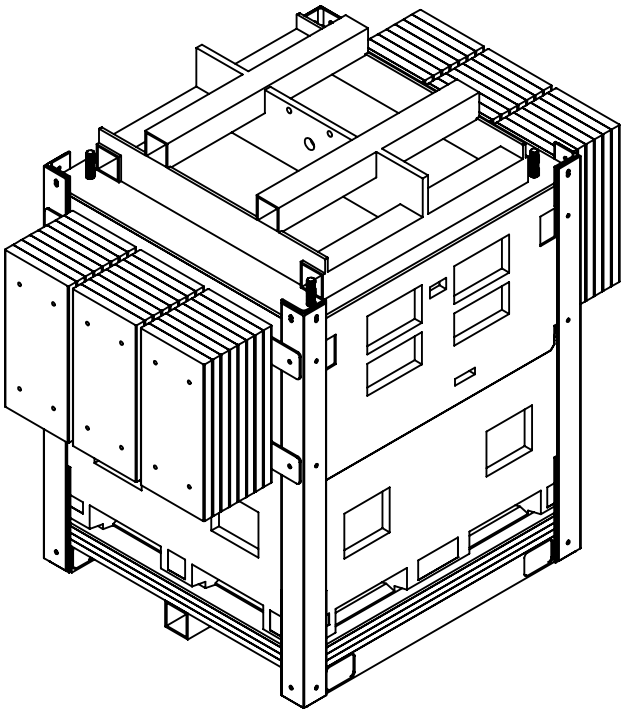


THE INFORMATION CONTAINED IN THIS DRAWING IS THE SOLE PROPERTY OF MBARI ANY REPRODUCTION IN PART OR WHOLE WITHOUT THE WRITTEN PERMISSION OF MBARI IS PROHIBITED.

REVISIONS				
ZONE	REV.	DESCRIPTION	DATE	APPROVED

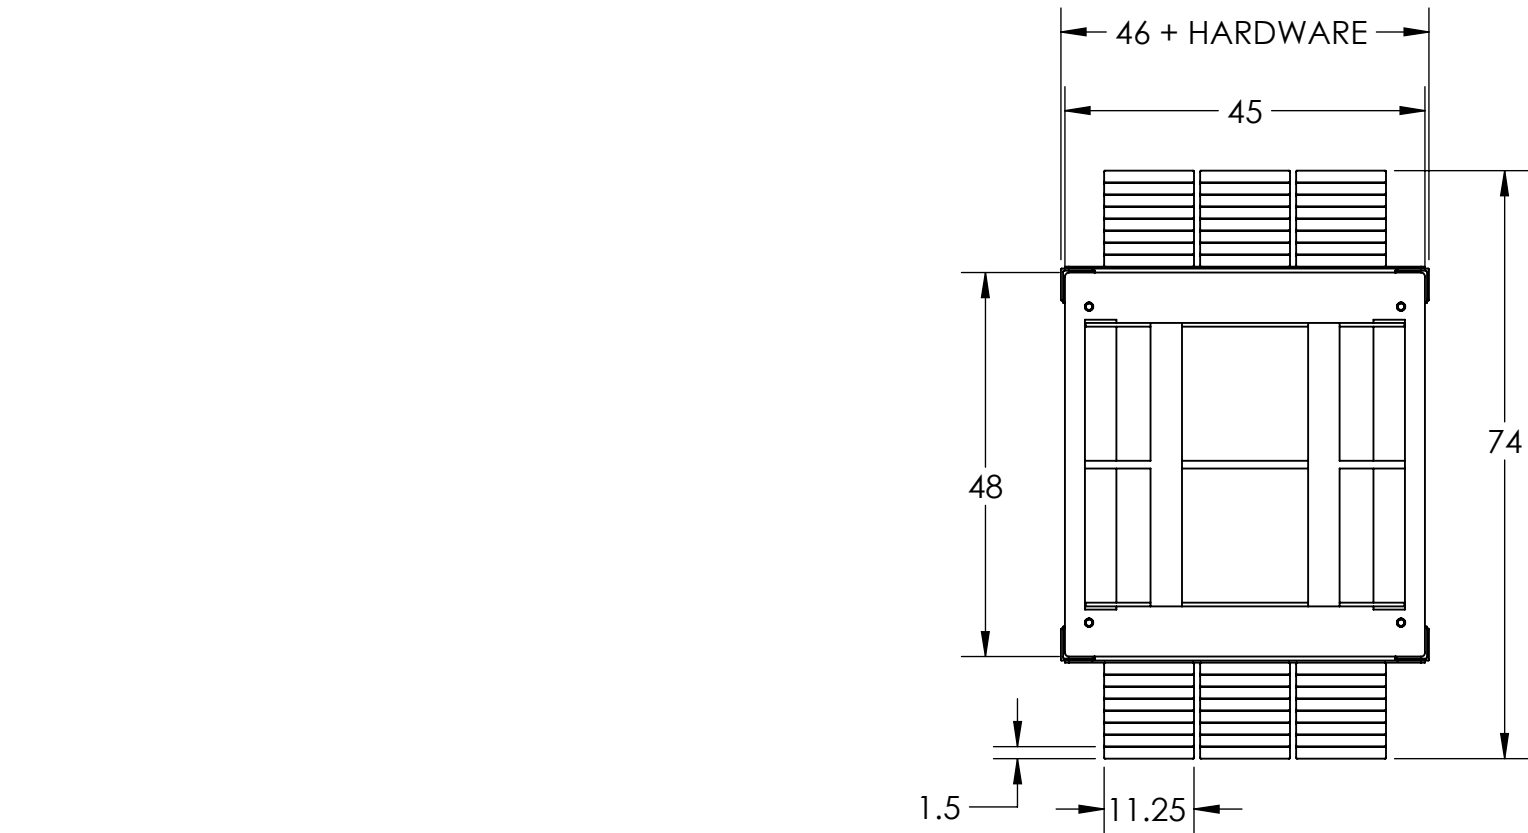

DRY WEIGHT: 3704.67 LBS
WET WEIGHT: -440.859LBS

UNLESS OTHERWISE SPECIFIED				APPROVALS		DATE		MONTEREY BAY AQUARIUM RESEARCH INSTITUTE 					
1 PLACE DIM ±1/16		2 PLACE DIM ±.02		3 PLACE DIM ±.005		ANGLES ±1°		DRAWN: JUSTIN TUCKER		2023-05-12		MBARI 7700 SANDHOLDT RD. MOSS LANDING, CA 95039 PH: (831) 775-1700	
DIMENSIONS ARE IN INCHES. - DIMENSION LIMITS HELD AFTER PLATING. - REMOVE BURRS AND SHARP EDGES .015 MAX. - MACHINED FILLET RADII .015-0.30. - $\text{H} \pm .005$ FOR MACHINED DIAMETERS SHARING A C - $\text{L} \& \text{W}$ OF MACHINED SURFACES .002 PER INCH. MAX. .012 INCHES FOR SINGLE SURFACE. - ✓ ON MACHINED SURFACES - ✓ ON DRILLED HOLES								CHECKED:		DOC RICKETTS TEST WEIGHT			
								PROJECT:				902510	
								MATERIAL:				MATERIAL <NOT SPECIFIED>	
								VOLUME:				113797.085	
								WEIGHT:				3704.670	
DO NOT SCALE DRAWING								SIZE B		DWG. NO. 100222709		REV. 01	
								SCALE 1:24		SHEET 1 OF 2			

