


THE INFORMATION CONTAINED IN THIS DRAWING IS THE SOLE PROPERTY OF MBARI ANY REPRODUCTION IN PART OR WHOLE WITHOUT THE WRITTEN PERMISSION OF MBARI IS PROHIBITED.

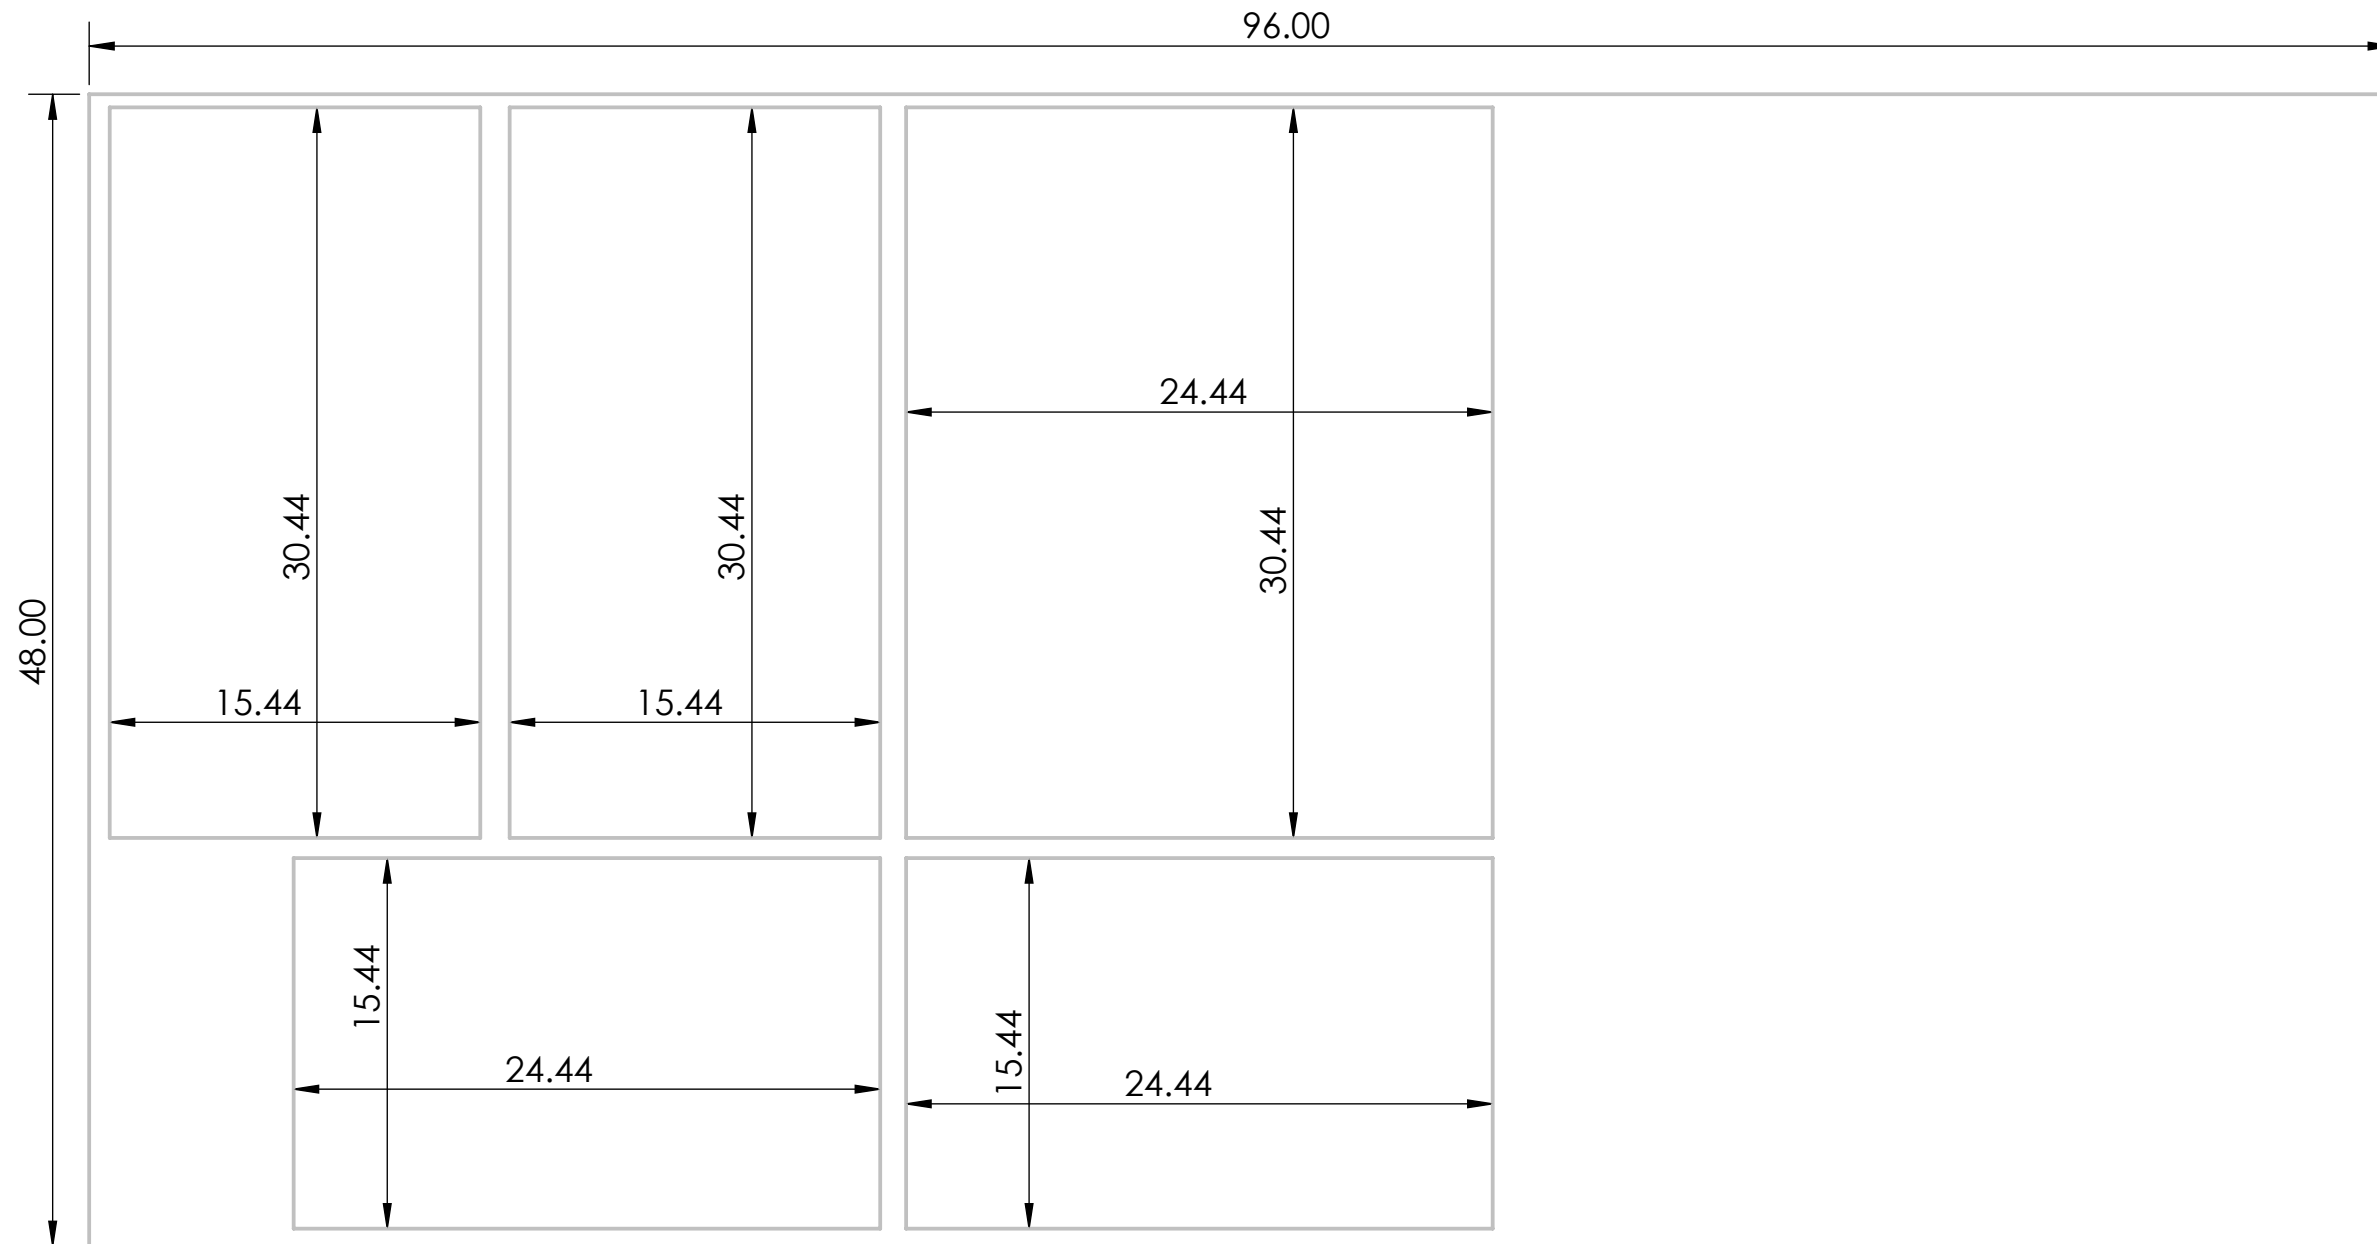

Shop / Q.C.		UNLESS OTHERWISE SPECIFIED TOLERANCES ARE:		CONCEPT DESIGN xx xx/xx/xxxx		DATE		Monterey Bay Aquarium Research Institute	
Inspector	1 PLACE DIM ±1/16	2 PLACE DIM ±.02	3 PLACE DIM ±.005	ANGLES ±1°	INITIAL RELEASE Klimov	DATE 01/09/2019	MBARI 7700 Sandholdt RD. Moss Landing, CA 95039 PH: (831) 775-1700		
Shop Foreman	1. DIMENSIONS ARE IN INCHES 2. DIMENSION LIMITS HELD AFTER PLATING. 3. REMOVE BURRS AND SHARP EDGES .015 MAX.				LAST REVISION xx xx/xx/xxxx		DATE		
Engineer	4. MACHINED FILLET RADII .0150-.030. 5. MACHINED DIAMETERS ON A COMMON CENTERLINE CONCENTRIC WITHIN .005				CHECKED xx xx/xx/xxxx		DATE		
NEXT ASSY Description	6. PERPENDICULARITY & PARALLELISM OF MACHINED SURFACES .002 PER INCH. MAX .012 INCHES FOR SINGLE SURFACE.				PROJECT NO. 901800		DRAWING NAME and FILE NAME 100221310-004-Light-Box-Material-Cut		
Application	DO NOT SCALE DRAWING				PROJECT NAME LRAUV		SIZE B		DWG. NO. XX
						SCALE 1:8		REV. 0	
						SHEET 1 OF 1			