
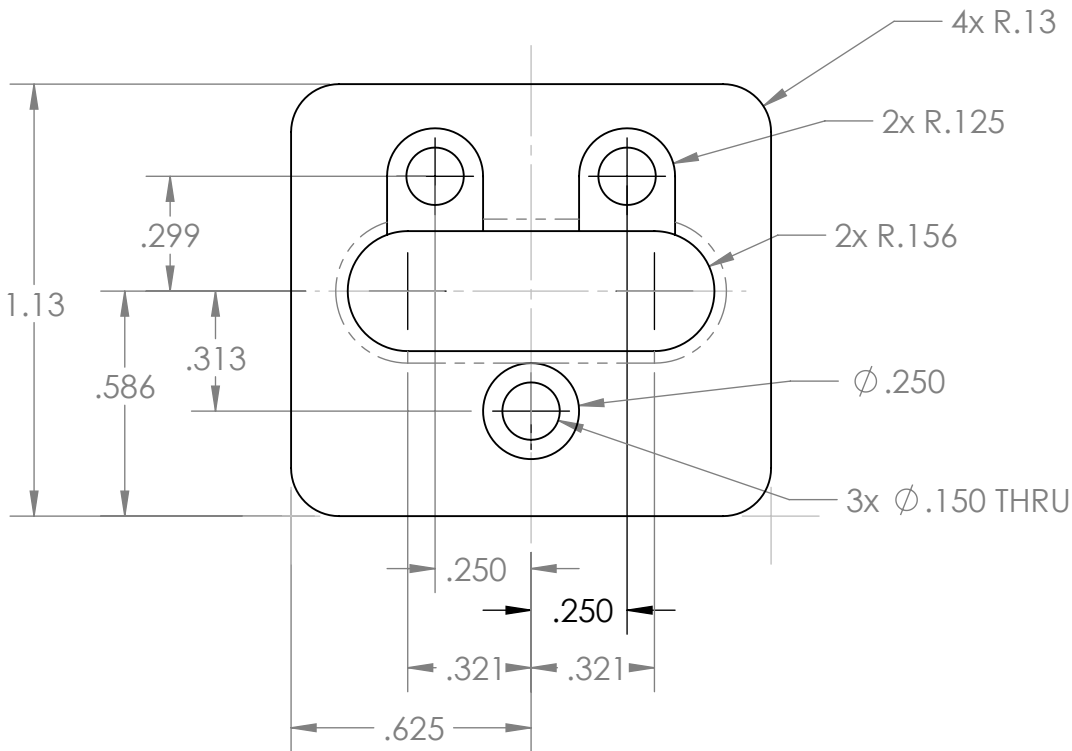
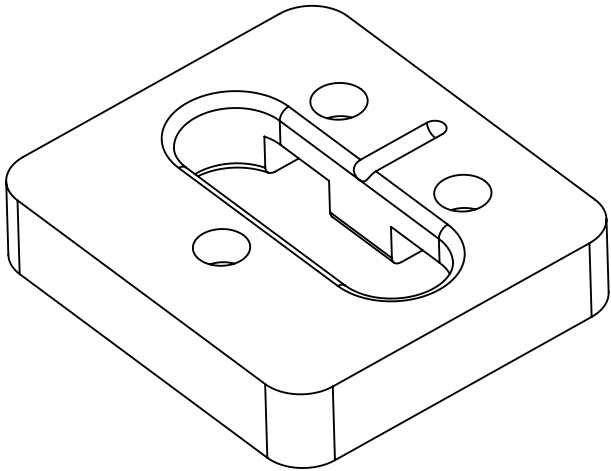
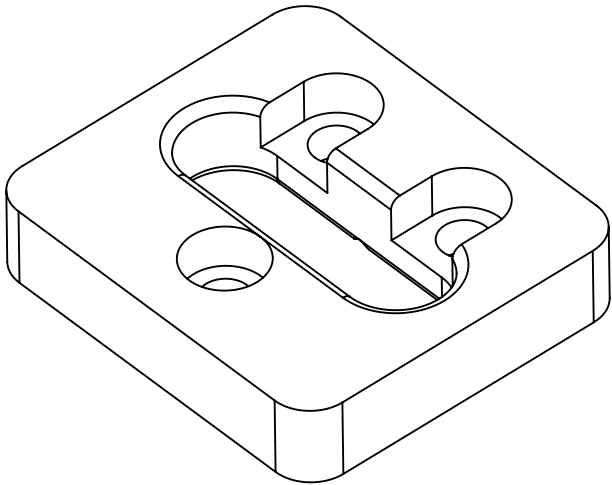
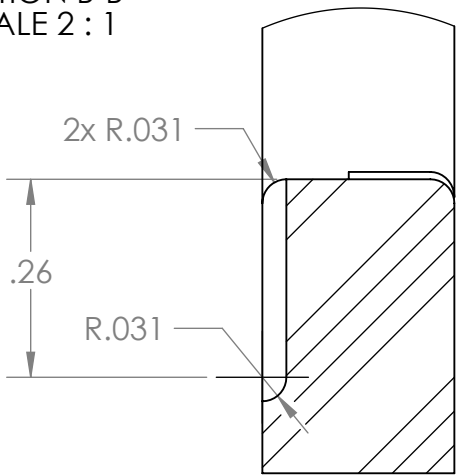
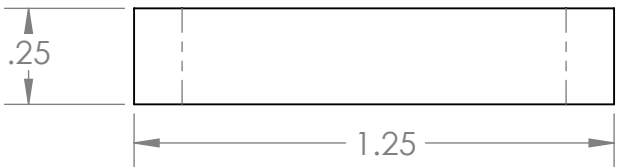
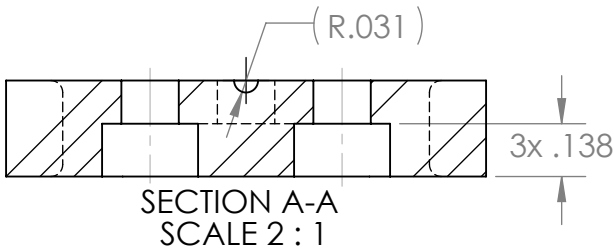
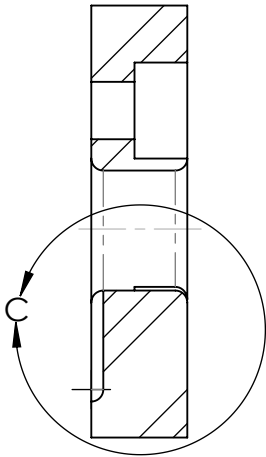


THE INFORMATION CONTAINED IN THIS DRAWING IS THE SOLE PROPERTY OF MBARI.
ANY REPRODUCTION IN PART OR WHOLE WITHOUT THE WRITTEN PERMISSION OF MBARI
IS PROHIBITED.

REVISIONS			
REV.	DESCRIPTION	DATE	APPROVED
	INITIAL RELEASE		

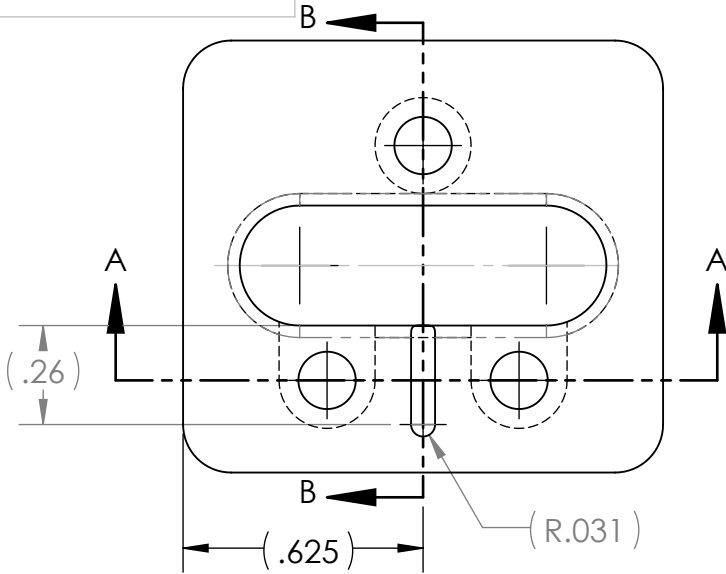

8. Q.C. (INSPECTION) REPORT REQUIRED FOR EACH PIECE.

7. PROJECT LIBRARY:\900739.LRAUV\Project.Drawings\
Project.ME.Dwgs\LRAUV\Dropweight\Drop Weight Assembly Rev.3

1	1	P-201153-11	Drop Weight Support Plate	MBARI	Black Delrin (ACETAL)	
ITEM NO.	QTY.	Part_Number	DESCRIPTION	Vendor	MATERIAL	
A-201500-17 NEXT ASSY USED ON		BILL OF MATERIALS				
		UNLESS OTHERWISE SPECIFIED TOLERANCES ARE: 1. DIMENSIONS ARE IN INCHES 2. DIMENSION LIMITS HELD AFTER PLATING. 3. REMOVE BURRS AND SHARP EDGES .015 MAX. 4. MACHINED FILLET RADII .0150-.030. 5. MACHINED DIAMETERS ON A COMMON CENTERLINE CONCENTRIC WITHIN .005 6. PERPENDICULARITY & PARALLELISM OF MACHINED SURFACES .002 PER INCH. MAX .012 INCHES FOR SINGLE SURFACE.		APPROVALS		DATE 26Jul11 Monterey Bay Aquarium Research Institute  7700 Sandholdt RD. Moss Landing, CA 95039 PH: (408) 775-1700 TETHYS - LRAUV Drop Weight Support Plate P-201153-11
				DRAWN	F. Shane	
				ENGINEER	F. Shane	
		CHECKED		PROJECT NO.	900739	
				PROJECT	LRAUV	
		APPLICATION		DO NOT SCALE DRAWING	WEIGHT	0.01