



THE INFORMATION CONTAINED IN THIS DRAWING IS THE SOLE PROPERTY OF MBARI ANY REPRODUCTION IN PART OR WHOLE WITHOUT THE WRITTEN PERMISSION OF MBARI IS PROHIBITED.

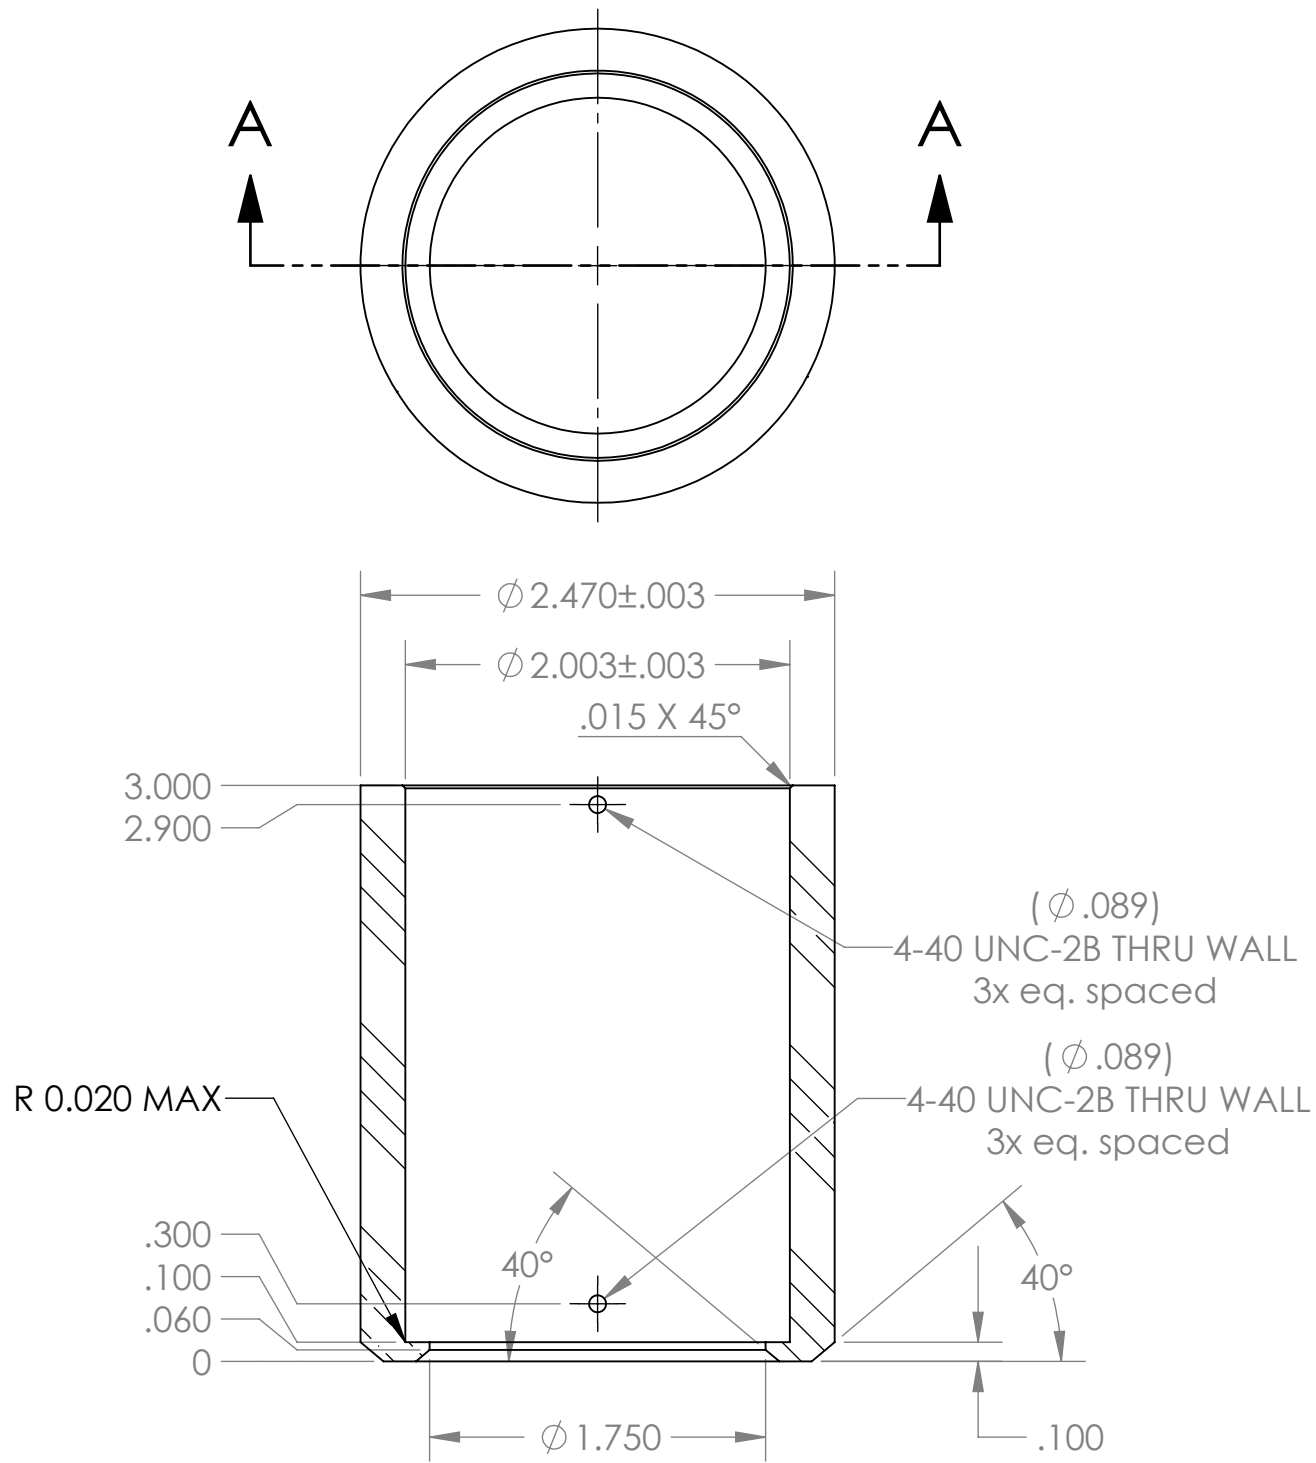

SECTION A-A

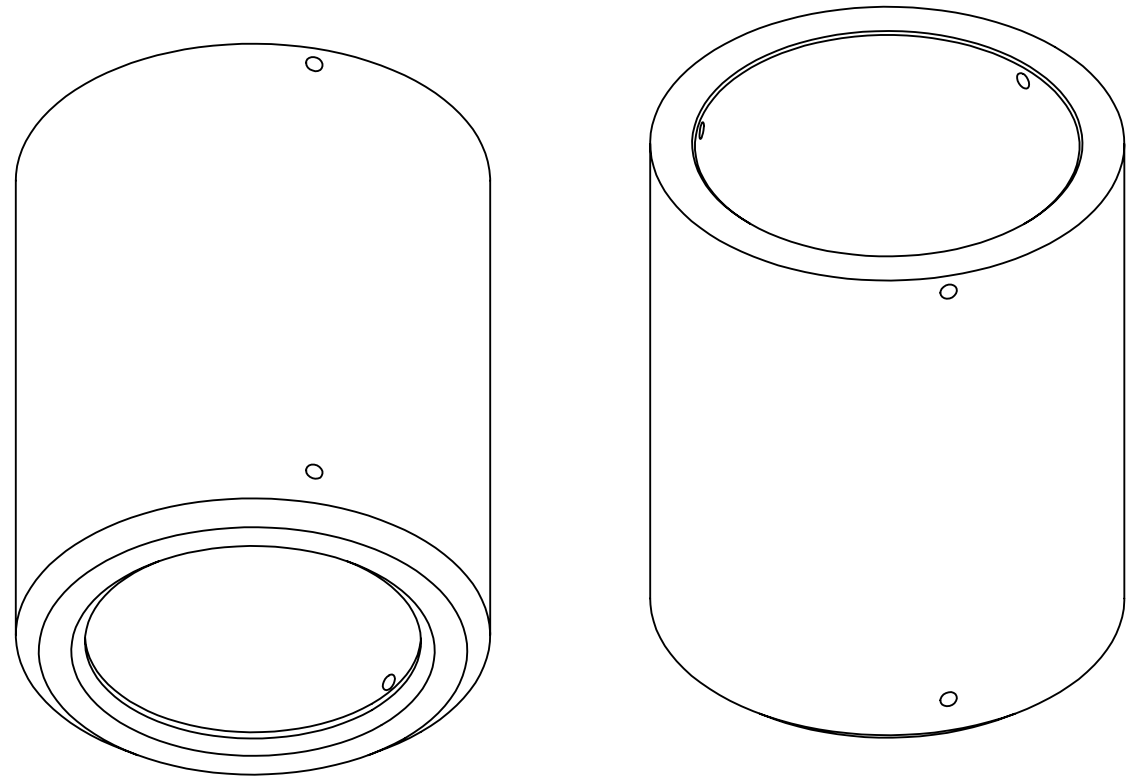

Material: Aluminum
Finish: Black Anodized, holes plated thru

Rev0(08/08/2013): Initial Release

Shop / Q.C.		UNLESS OTHERWISE SPECIFIED TOLERANCES ARE:			CONCEPT DESIGN Klimov		DATE 10/2012		Monterey Bay Aquarium Research Institute MBARI 7700 Sandholdt RD. Moss Landing, CA 95039 PH: (831) 775-1700 						
Inspector		1 PLACE DIM ±1/16	2 PLACE DIM ±.02	3 PLACE DIM ±.005	ANGLES ±1°	INITIAL RELEASE Klimov		DATE 08/08/2013							
Shop Foreman		1. DIMENSIONS ARE IN INCHES 2. DIMENSION LIMITS HELD AFTER PLATING. 3. REMOVE BURRS AND SHARP EDGES .015 MAX. 4. MACHINED FILLET RADII .0150-.030. 5. MACHINED DIAMETERS ON A COMMON CENTERLINE CONCENTRIC WITHIN .005 6. PERPENDICULARITY & PARALLELISM OF MACHINED SURFACES .002 PER INCH, MAX .012 INCHES FOR SINGLE SURFACE.			LAST REVISION xx		DATE xx/xx/xxxx		DRAWING NAME and FILE NAME 10021027-001 - CalibratorBase						
Engineer					CHECKED xx		DATE xx/xx/xxxx								
NEXT ASSY Description					PROJECT NO. 901110										
Application					DO NOT SCALE DRAWING			PROJECT NAME LRAUV		SIZE B		DWG. NO. XX		REV. 0	
					SCALE 1:1				SHEET 1 OF 1						