
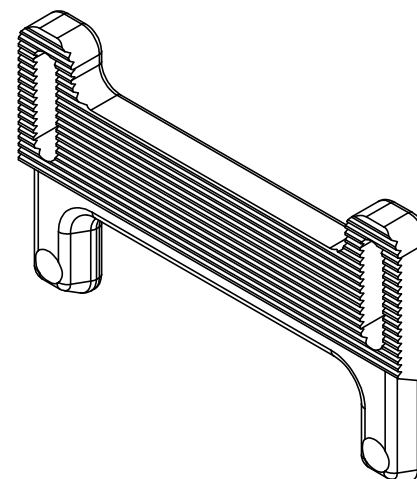
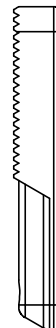
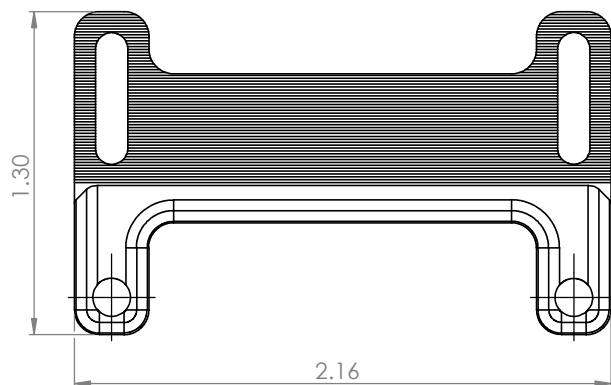


THE INFORMATION CONTAINED IN THIS DRAWING IS THE SOLE PROPERTY OF MBARI ANY REPRODUCTION IN PART OR WHOLE WITHOUT THE WRITTEN PERMISSION OF MBARI IS PROHIBITED.

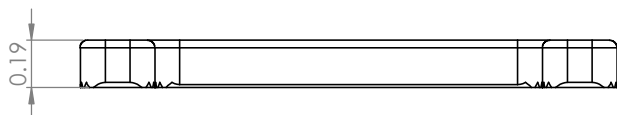

NOTES:
1) Uniontech 3D Printed Part
2) Material: Waterclear
3) Print at best resolution

BILL OF MATERIALS				APPROVALS		DATE	
NEXT ASSY Description NEXT ASSY Number	UNLESS OTHERWISE SPECIFIED TOLERANCES ARE: 1 PLACE DIM ±.125 2 PLACE DIM ±.020 3 PLACE DIM ±.015 ANGLES ±.010			DRAWN Matthew Q.	Monterey Bay Aquarium Research Institute MBARI 7700 Sandhold Rd. Moss Landing, CA 95039 831 775-1922		
THIRD ANGLE PROJECTION 	1. DIMENSIONS ARE IN INCHES 2. DIMENSION LIMITS HELD AFTER PLATING. 3. REMOVE BURRS AND SHARP EDGES .015 MAX. 4. MACHINED FILLET RADII .0150-.030. 5. MACHINED DIAMETERS ON A COMMON CENTERLINE CONCENTRIC WITHIN .005 6. PERPENDICULARITY & PARALLELISM OF MACHINED SURFACES .002 PER INCH. MAX. .012 INCHES FOR SINGLE SURFACE.			ENGINEER Matthew Q.	PROJECT NO. 901206		
DO NOT SCALE DRAWING				CHECKED	PROJECT Coastal Profiling Float		
				MATL	FIBERLIGHT MOUNT BRACKET		
				SIZE B	DWG. NO.		REV.
				SCALE 2:1	CAD FILE:		SHEET 1 OF 1