
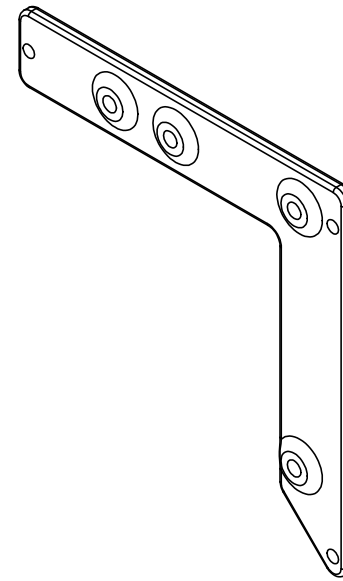
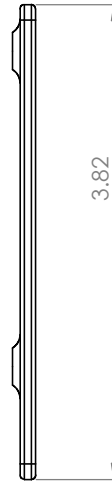


THE INFORMATION CONTAINED IN THIS DRAWING IS THE SOLE PROPERTY OF MBARI ANY REPRODUCTION IN PART OR WHOLE WITHOUT THE WRITTEN PERMISSION OF MBARI IS PROHIBITED.

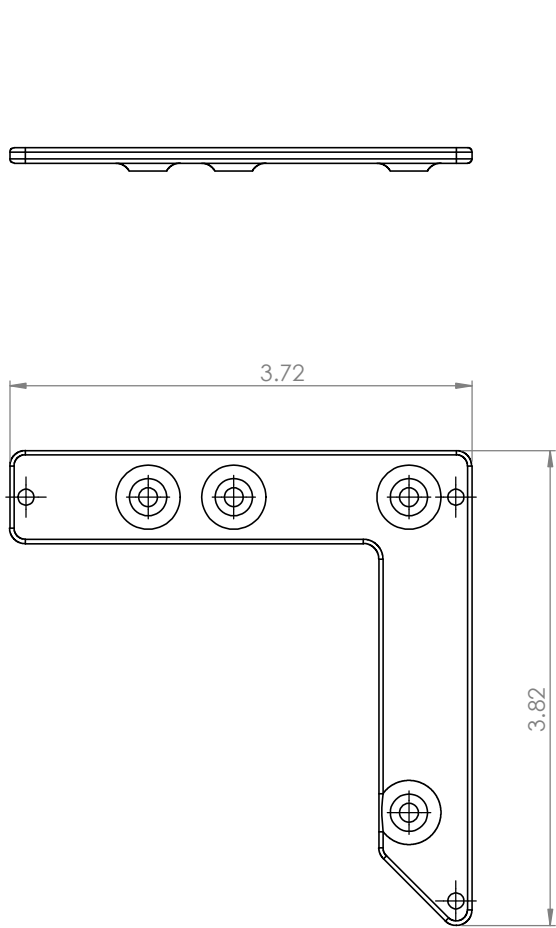

- NOTES:
- 1) Uniontech 3D Printed Part
 - 2) Material: Waterclear
 - 3) Print at best resolution

BILL OF MATERIALS									
NEXT ASSY Description		NEXT ASSY Number		UNLESS OTHERWISE SPECIFIED TOLERANCES ARE:			APPROVALS		DATE
				1 PLACE DIM ±.16	2 PLACE DIM ±.02	3 PLACE DIM ±.005	DRAWN	Matthew Q.	
							ENGINEER	Matthew Q.	
							CHECKED		
							PROJECT NO.	901206	
							PROJECT	Coastal Profiling Float	
							MATL		
							DO NOT SCALE DRAWING		
							SCALE	1:1	CAD FILE:
							SHEET	1	OF 1

Monterey Bay Aquarium Research Institute
MBARI
7700 Sandholdt Rd.
Moss Landing, CA 95039
831 775-1922

NSC MOUNT UPPER STRIP

SIZE B DWG. NO. REV.