
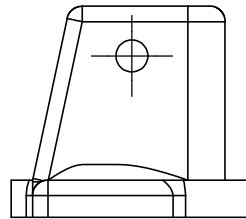
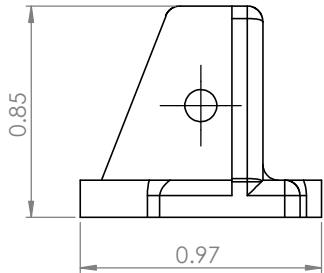
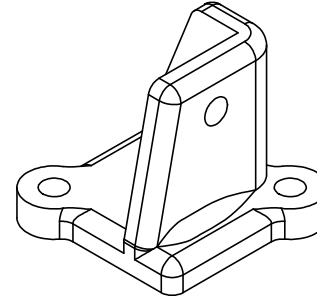


THE INFORMATION CONTAINED IN THIS DRAWING IS THE SOLE PROPERTY OF MBARI. ANY REPRODUCTION IN PART OR WHOLE WITHOUT THE WRITTEN PERMISSION OF MBARI IS PROHIBITED.

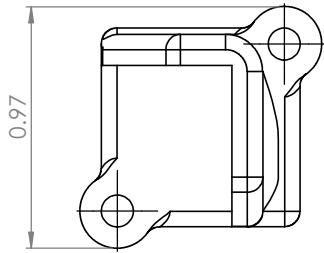

- NOTES:
- 1) Uniontech 3D Printed Part
  - 2) Material: Waterclear
  - 3) Print at best resolution

| BILL OF MATERIALS                                                                     |  |                  
|---------------------------------------------------------------------------------------|--|------------------|--|---|--|--|-----------------------------------------|--|------|-------------------------------------------|--|--|--------------------------------------|--|--|---------------------------------------------------------------------|--|------------|-------------|----------|--------|--------------|--|
| NEXT ASSY Description                                                                 |  | NEXT ASSY Number |  | UNLESS OTHERWISE SPECIFIED TOLERANCES ARE:                                                                |  |  | APPROVALS                               |  | DATE |                                           |  |  |                                      |  |  |                                                                     |  |            |             |          |        |              |  |
|                                                                                       |  |                  |  | 1 PLACE DIM ±.1/16                                                                                        |  |  | 2 PLACE DIM ±.02                        |  |      | 3 PLACE DIM ±.005                         |  |  | ANGLS ±°                             |  |  | DRAWN                                                               |  | Matthew Q. |             |          |        |              |  |
| THIRD ANGLE PROJECTION                                                                |  |                  |  | 1. DIMENSIONS ARE IN INCHES                                                                               |  |  | 2. DIMENSION LIMITS HELD AFTER PLATING. |  |      | 3. REMOVE BURRS AND SHARP EDGES .015 MAX. |  |  | 4. MACHINED FILLET RADII .0150-.030. |  |  | 5. MACHINED DIAMETERS ON A COMMON CENTERLINE CONCENTRIC WITHIN .005 |  |            | PROJECT NO. |          | 901206 |              |  |
|  |  |                  |  | 6. PERPENDICULARITY & PARALLELISM OF MACHINED SURFACES .002 PER INCH, MAX .012 INCHES FOR SINGLE SURFACE. |  |  | DO NOT SCALE DRAWING                    |  |      | PROJECT                                   |  |  | Coastal Profiling Float              |  |  | SIZE                                                                |  | DWG. NO.   |             | REV.     |        |              |  |
|                                                                                       |  |                  |  |   |  |  |                                         |  |      | MATERIAL                                  |  |  |                                      |  |  | SCALE                                                               |  | 2:1        |             | CAD FILE |        | SHEET 1 OF 1 |  |
|                                                                                       |  

Monterey Bay Aquarium Research Institute  
MBARI  
7700 Sandholdt Rd.  
Moss Landing, CA 95039  
831 775-1922

VERTICAL JOINER WIDE 4