


THE INFORMATION CONTAINED IN THIS DRAWING IS THE SOLE PROPERTY OF MBARI. ANY REPRODUCTION IN PART OR WHOLE WITHOUT THE WRITTEN PERMISSION OF MBARI IS PROHIBITED.

LINE_NUMBER	SW-File Name(File Name)	QUANTITY
1	Base, Desk Top, Biolink R01	1
2	17ecsingl acutator	1
3	Adapter, Actuator, Desk Top Biolink R01	1
4	Dock, desk top, Biolink R02	1
5	Cover, Chip, Desk Top, Biolink R02	1
6	Manifold, Input Desktop, Biolink R01	1
7	Assy, Thermal management, desk top Biolink R01	1
8	Encoder PCB	1
9	2mm x 2mm id epdm o-ring	4
10	septum	5
11	Pin Port	5
12	90176A108 4-40 clearance standoff	2
13	8969T391_316 Stainless Steel Corrosion-Resistant Compression Springs	2
14	90107A005_#4 316 SS Washer	14
15	92185A110 316 ss Socket Head 4-40 x 1-2	14
16	91115A810 18-8 Stainless Steel F-F 2-56 Threaded Hex Standoff	2
17	92196A077 2-56 X 3-16 18-8 SS Socket Head Screw	4
18	90751A113_18-8 SS M3 16 Socket Head Screws	4

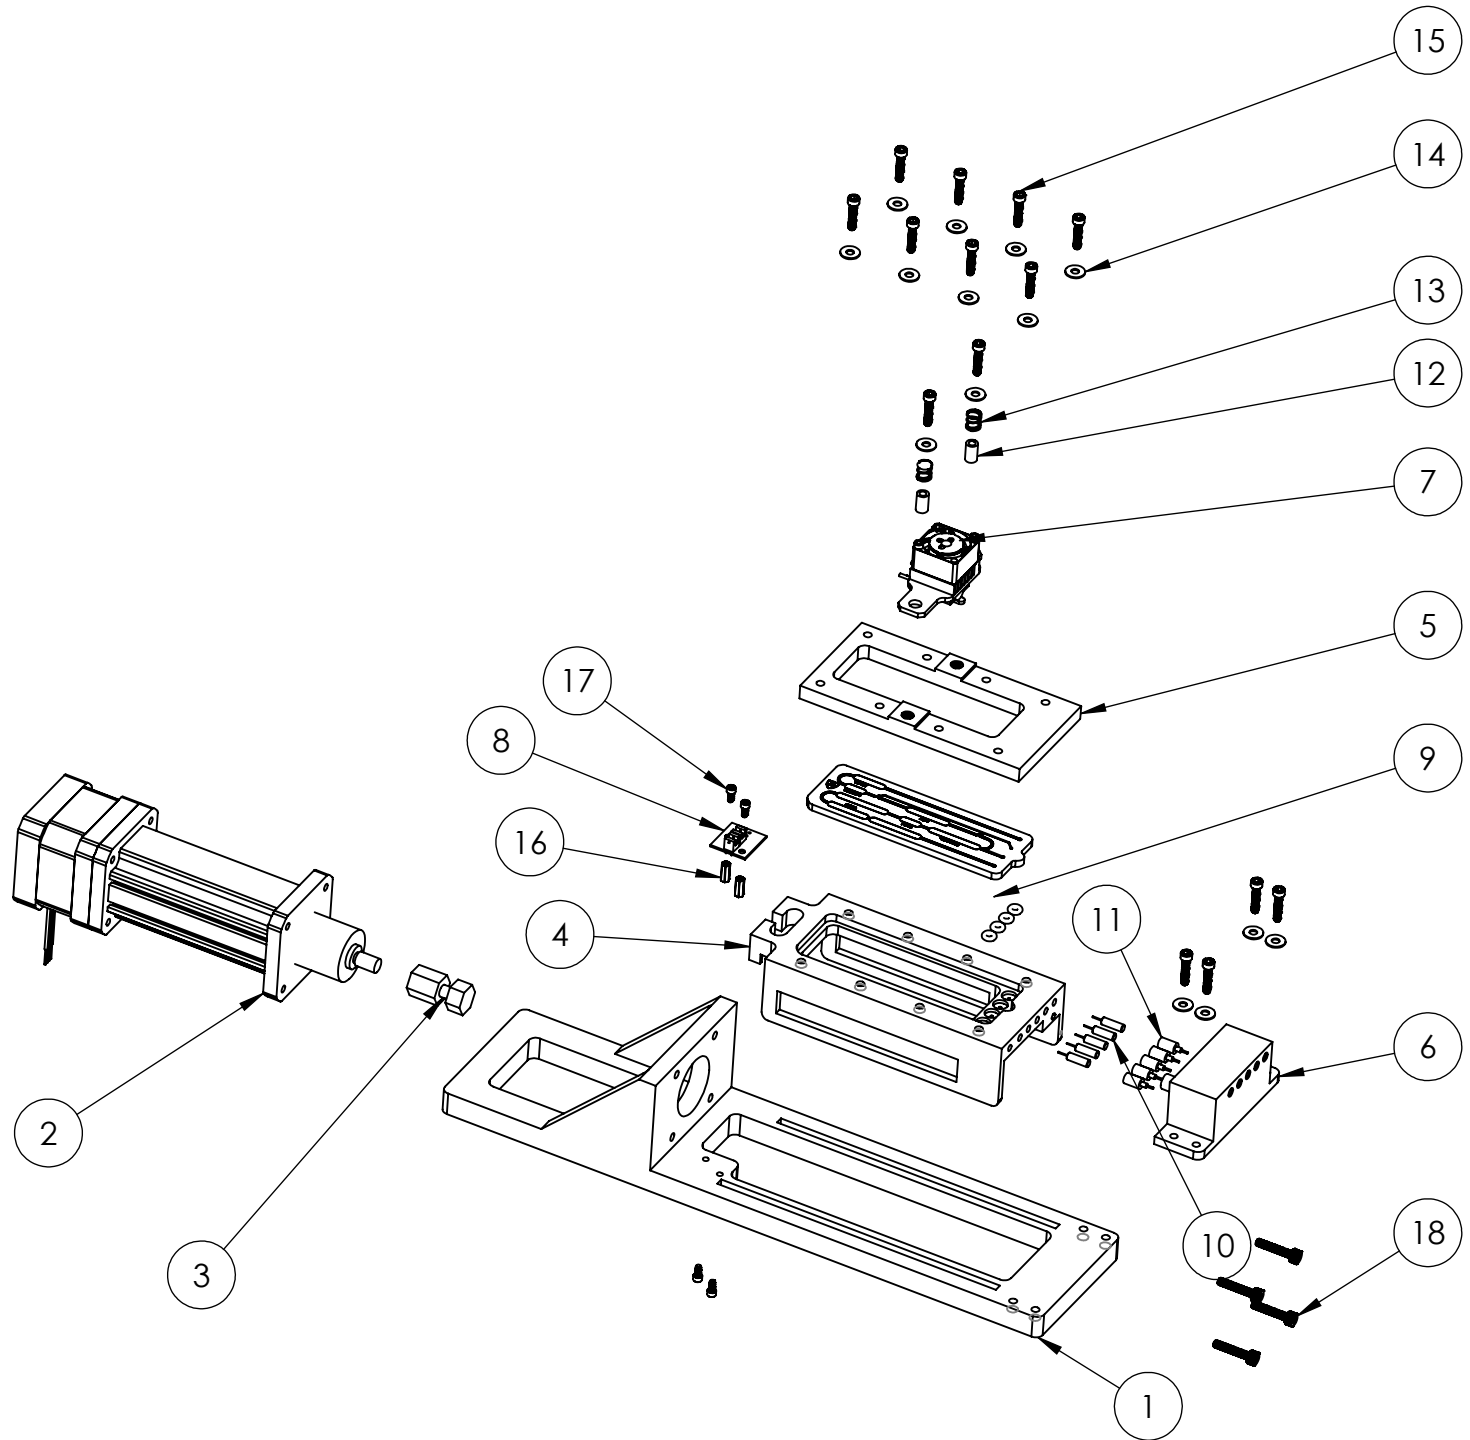

UNLESS OTHERWISE SPECIFIED TOLERANCES ARE:				APPROVALS		DATE		Monterey Bay Aquarium Research Institute MBARI 7700 Sandholdt Rd. Moss Landing, CA 95039 831 775-1922 ASSY, DESK TOP BIOLINK			
1 PLACE DIM ±1/16	2 PLACE DIM ±.02	3 PLACE DIM ±.005	ANGLES ±1°	DRAWN E. FERRIER	07/16/2026						
				ENGINEER E. FERRIER	07/16/2026						
				CHECKED							
1. DIMENSIONS ARE IN INCHES 2. DIMENSION LIMITS HELD AFTER PLATING. 3. REMOVE BURRS AND SHARP EDGES .015 MAX. 4. MACHINED FILLET RADII .0150-.030. 5. MACHINED DIAMETERS ON A COMMON CENTERLINE CONCENTRIC WITHIN .005 6. PERPENDICULARITY & PARALLELISM OF MACHINED SURFACES .002 PER INCH, MAX .012 INCHES FOR SINGLE SURFACE.				PROJECT NO.		704111.00					
				PROJECT		BIOLINK					
DO NOT SCALE DRAWING				MAT'L		SIZE B		DWG. NO.		REV. 01	
						SCALE 1:3		CAD FILE:		SHEET 1 OF 1	