



THE INFORMATION CONTAINED IN THIS DRAWING IS THE SOLE PROPERTY OF MBARI ANY REPRODUCTION IN PART OR WHOLE WITHOUT THE WRITTEN PERMISSION OF MBARI IS PROHIBITED.

REVISIONS			
REV.	DESCRIPTION	REV BY	DATE
01	INITIAL RELEASE	EF	07/14/26


7/16 HEX STOCK

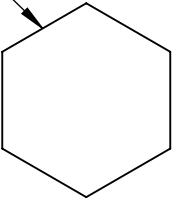

Ø.197

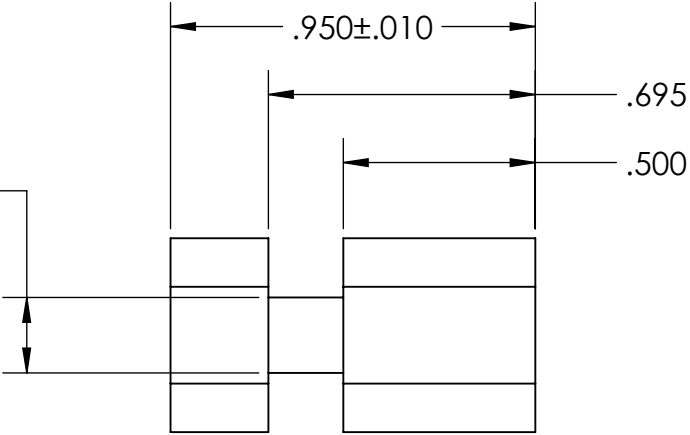


Ø .197 ∇ .394
M6X1.0 - 6H ∇ .315

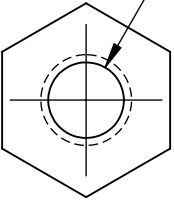

NOTES: UNLESS OTHERWISE SPECIFIED:

1. INTERPRET DRAWING PER ASME Y14.100-2004.
2. BREAK ALL SHARP EDGES AND CORNERS.

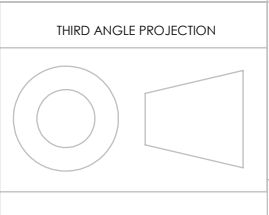

UNLESS OTHERWISE SPECIFIED TOLERANCES ARE:				APPROVALS		DATE		Monterey Bay Aquarium Research Institute  MBARI 7700 Sandholdt Rd. Moss Landing, CA 95039 831 775-1922				ADAPTER, ACTUATOR, DESK TOP BIOLINK				SIZE B		DWG. NO.		REV. 01	
1 PLACE DIM ±1/16		2 PLACE DIM ±.02		3 PLACE DIM ±.005		ANGLES ±1°															
1. DIMENSIONS ARE IN INCHES 2. DIMENSION LIMITS HELD AFTER PLATING. 3. REMOVE BURRS AND SHARP EDGES .015 MAX. 4. MACHINED FILLET RADII .0150-.030. 5. MACHINED DIAMETERS ON A COMMON CENTERLINE CONCENTRIC WITHIN .005 6. PERPENDICULARITY & PARALLELISM OF MACHINED SURFACES .002 PER INCH, MAX .012 INCHES FOR SINGLE SURFACE.								ENGINEER E. FERRIER		07/14/2026		PROJECT NO. 704111.00									
								CHECKED													
								DO NOT SCALE DRAWING				MAT'L				ABS, ANY COLOR				SCALE 2:1	