



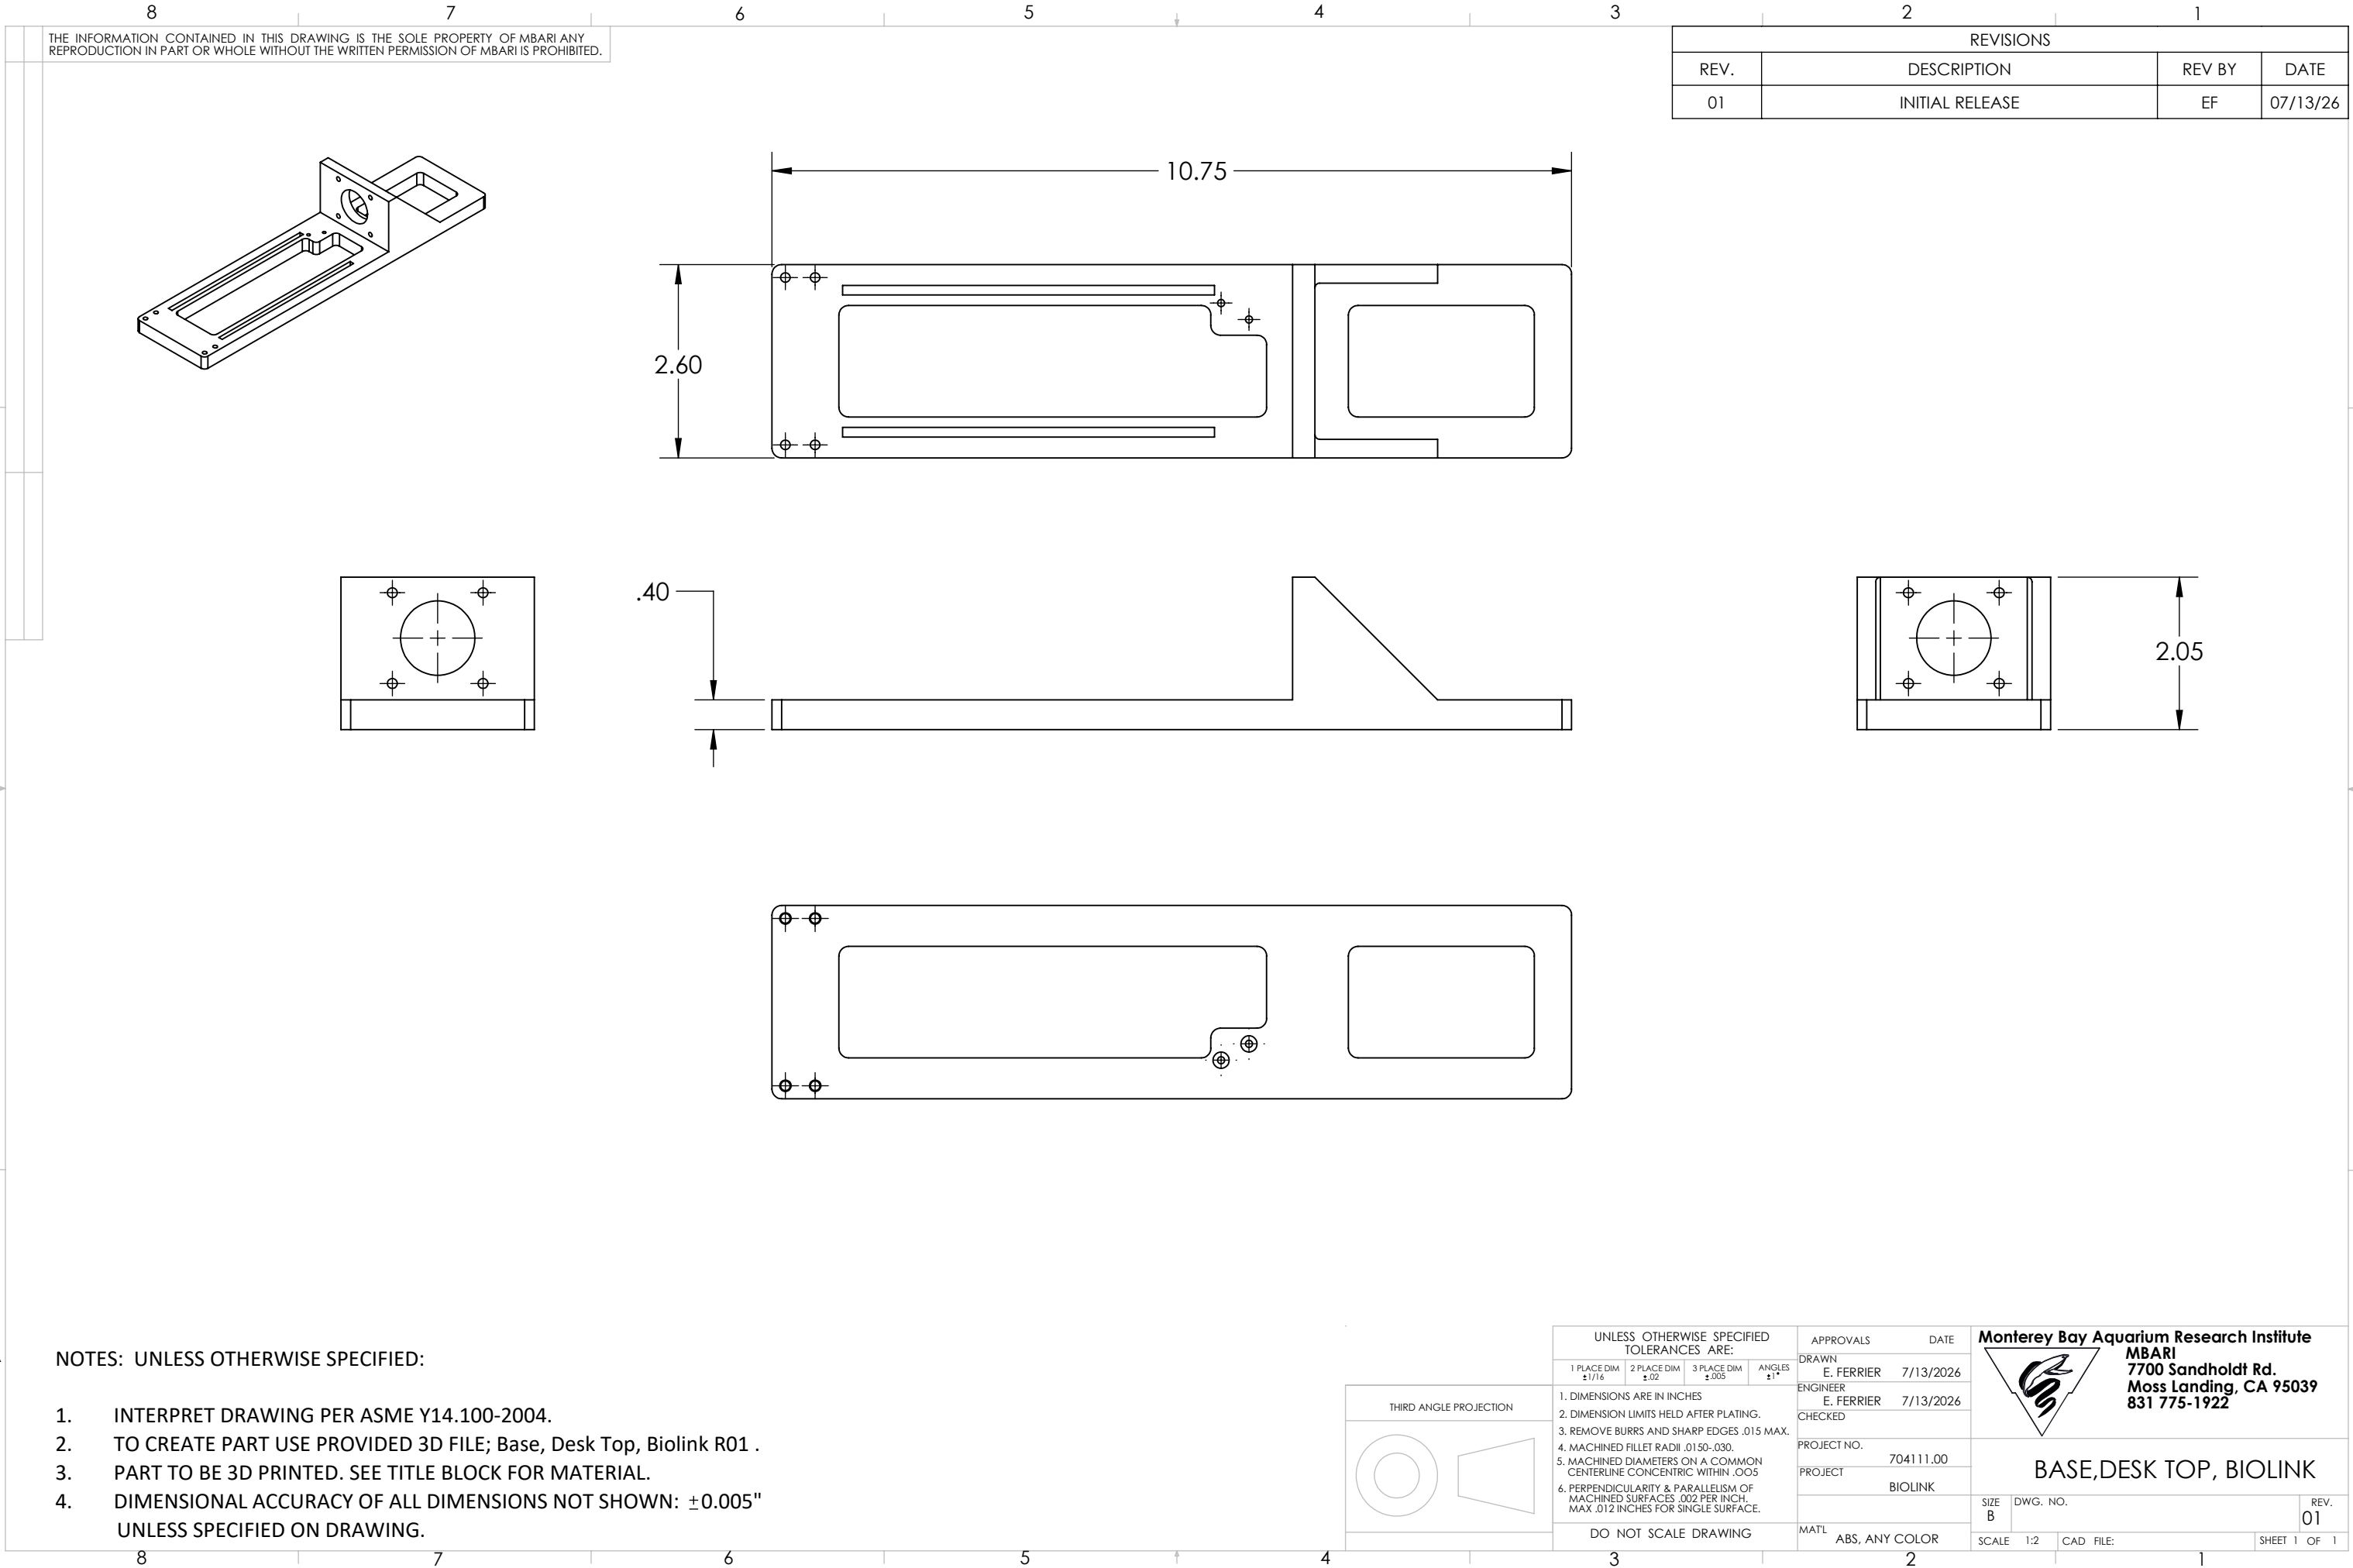

THE INFORMATION CONTAINED IN THIS DRAWING IS THE SOLE PROPERTY OF MBARI ANY REPRODUCTION IN PART OR WHOLE WITHOUT THE WRITTEN PERMISSION OF MBARI IS PROHIBITED.

REVISIONS			
REV.	DESCRIPTION	REV BY	DATE
01	INITIAL RELEASE	EF	07/13/26

- NOTES: UNLESS OTHERWISE SPECIFIED:
- INTERPRET DRAWING PER ASME Y14.100-2004.
 - TO CREATE PART USE PROVIDED 3D FILE; Base, Desk Top, Biolink R01 .
 - PART TO BE 3D PRINTED. SEE TITLE BLOCK FOR MATERIAL.
 - DIMENSIONAL ACCURACY OF ALL DIMENSIONS NOT SHOWN: ± 0.005 " UNLESS SPECIFIED ON DRAWING.

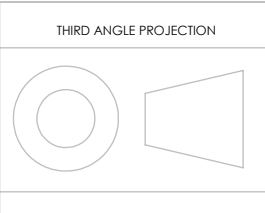

UNLESS OTHERWISE SPECIFIED TOLERANCES ARE:				APPROVALS		DATE	Monterey Bay Aquarium Research Institute MBARI 7700 Sandholdt Rd. Moss Landing, CA 95039 831 775-1922 BASE,DESK TOP, BIOLINK		
1 PLACE DIM	2 PLACE DIM	3 PLACE DIM	ANGLES	DRAWN	E. FERRIER	7/13/2026			
$\pm 1/16$	$\pm .02$	$\pm .005$	$\pm 1^\circ$	ENGINEER	E. FERRIER	7/13/2026			
				CHECKED					
				PROJECT NO.		704111.00			
				PROJECT		BIOLINK			
				MAT'L		ABS, ANY COLOR	SIZE B	DWG. NO.	REV. 01
				DO NOT SCALE DRAWING			SCALE 1:2	CAD FILE:	SHEET 1 OF 1