


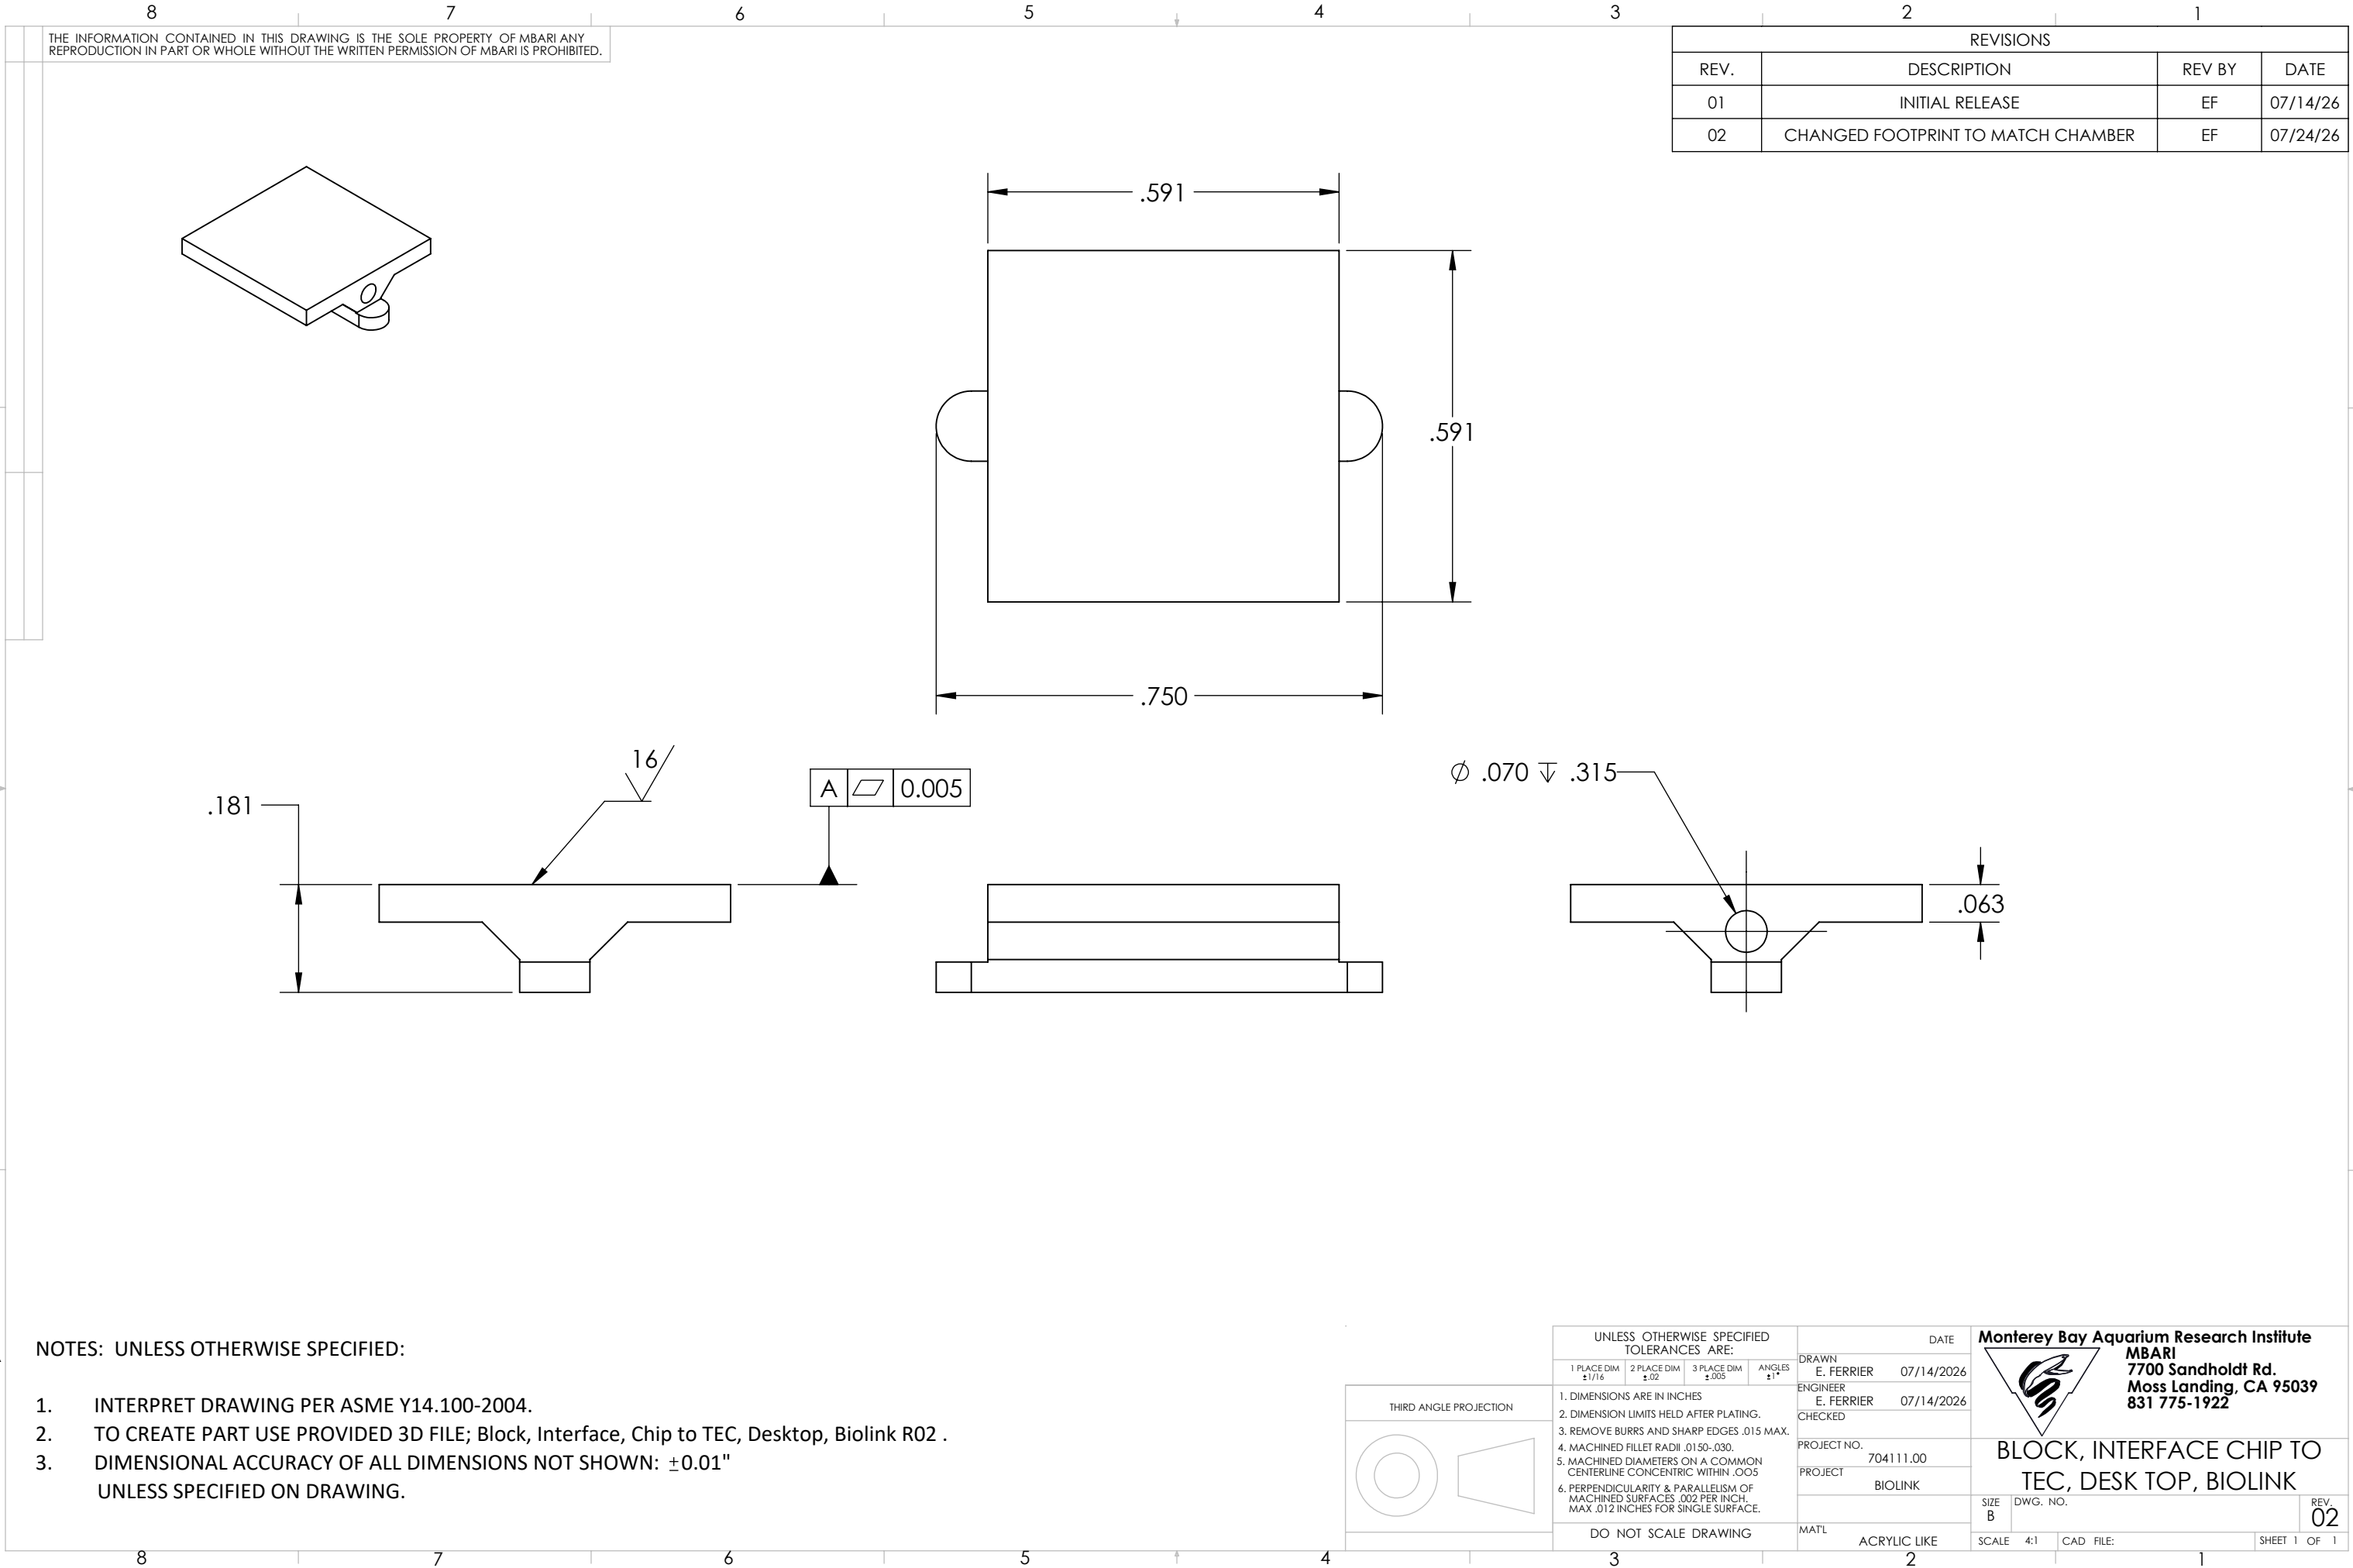


THE INFORMATION CONTAINED IN THIS DRAWING IS THE SOLE PROPERTY OF MBARI ANY REPRODUCTION IN PART OR WHOLE WITHOUT THE WRITTEN PERMISSION OF MBARI IS PROHIBITED.

REVISIONS			
REV.	DESCRIPTION	REV BY	DATE
01	INITIAL RELEASE	EF	07/14/26
02	CHANGED FOOTPRINT TO MATCH CHAMBER	EF	07/24/26

NOTES: UNLESS OTHERWISE SPECIFIED:

- INTERPRET DRAWING PER ASME Y14.100-2004.
- TO CREATE PART USE PROVIDED 3D FILE; Block, Interface, Chip to TEC, Desktop, Biolink R02 .
- DIMENSIONAL ACCURACY OF ALL DIMENSIONS NOT SHOWN: ± 0.01 " UNLESS SPECIFIED ON DRAWING.

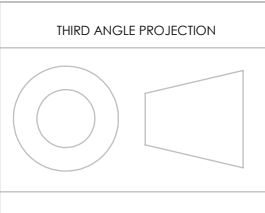

UNLESS OTHERWISE SPECIFIED TOLERANCES ARE:				DATE		Monterey Bay Aquarium Research Institute MBARI 7700 Sandholdt Rd. Moss Landing, CA 95039 831 775-1922  BLOCK, INTERFACE CHIP TO TEC, DESK TOP, BIOLINK					
1 PLACE DIM ±1/16	2 PLACE DIM ±.02	3 PLACE DIM ±.005	ANGLES ±1°	DRAWN E. FERRIER	07/14/2026						
1. DIMENSIONS ARE IN INCHES 2. DIMENSION LIMITS HELD AFTER PLATING. 3. REMOVE BURRS AND SHARP EDGES .015 MAX. 4. MACHINED FILLET RADII .0150-.030. 5. MACHINED DIAMETERS ON A COMMON CENTERLINE CONCENTRIC WITHIN .005 6. PERPENDICULARITY & PARALLELISM OF MACHINED SURFACES .002 PER INCH. MAX .012 INCHES FOR SINGLE SURFACE.				ENGINEER E. FERRIER	07/14/2026						
				CHECKED							
PROJECT NO. 704111.00				PROJECT BIOLINK		SIZE B		DWG. NO.		REV. 02	
DO NOT SCALE DRAWING				MAT'L ACRYLIC LIKE		SCALE 4:1		CAD FILE:		SHEET 1 OF 1	