

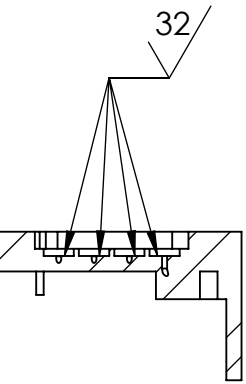
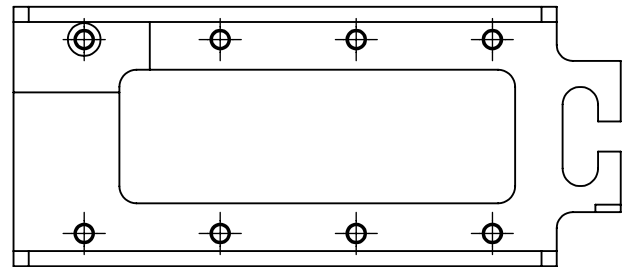
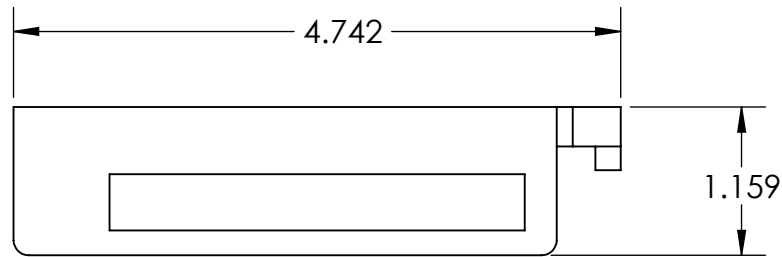
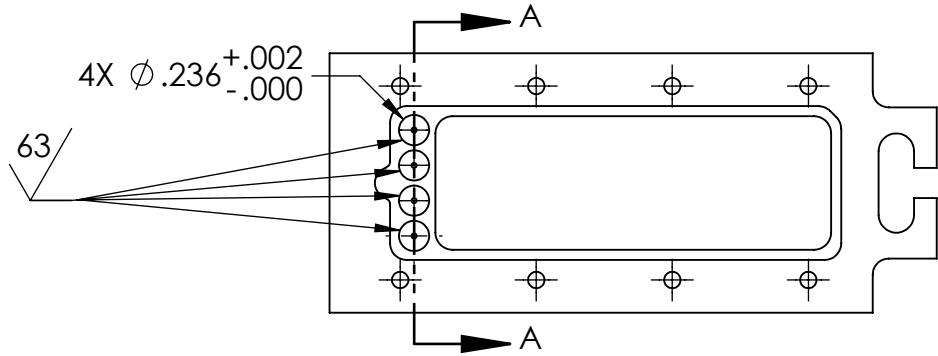
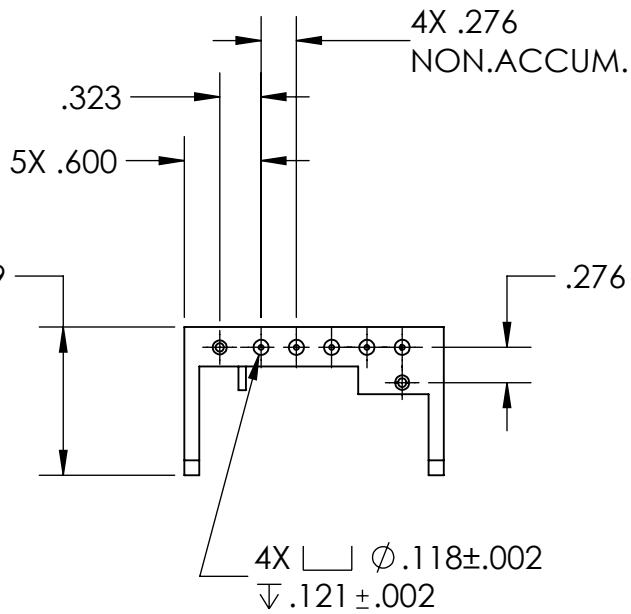


THE INFORMATION CONTAINED IN THIS DRAWING IS THE SOLE PROPERTY OF MBARI ANY REPRODUCTION IN PART OR WHOLE WITHOUT THE WRITTEN PERMISSION OF MBARI IS PROHIBITED.

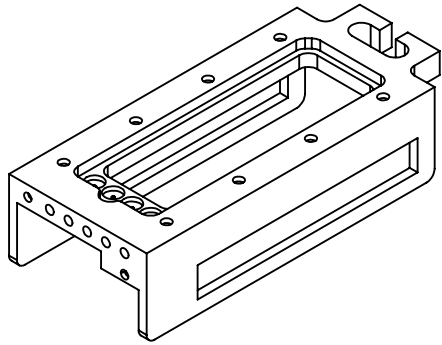

SECTION A-A

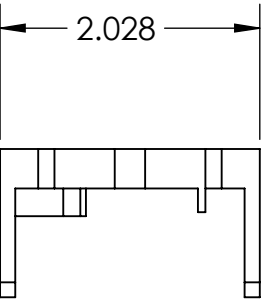

NOTES: UNLESS OTHERWISE SPECIFIED:

1. INTERPRET DRAWING PER ASME Y14.100-2004.
2. TO CREATE PART USE PROVIDED 3D FILE; Dock, Desk Top, Biolink R02 .
3. PART TO BE 3D PRINTED. SEE TITLE BLOCK FOR MATERIAL.
4. DIMENSIONAL ACCURACY OF ALL DIMENSIONS NOT SHOWN: ± 0.005 " UNLESS SPECIFIED ON DRAWING.

REVISIONS			
REV.	DESCRIPTION	REV BY	DATE
01	INITIAL RELEASE	EF	07/07/26
02	ORING GROOVE CHANGE, FLUID LINE ROUTING	EF	07/23/26

BILL OF MATERIALS			
NEXT ASSY Description	NEXT ASSY Number	UNLESS OTHERWISE SPECIFIED TOLERANCES ARE:	APPROVALS DATE
		1 PLACE DIM $\pm 1/16$	DRAWN E. FERRIER 7/27/26
		2 PLACE DIM $\pm .02$	ENGINEER E. FERRIER 7/27/26
		3 PLACE DIM $\pm .005$	CHECKED D. BONE 7/27/26
		ANGLES $\pm 1^\circ$	PROJECT NO. 704111.00
THIRD ANGLE PROJECTION		1. DIMENSIONS ARE IN INCHES	PROJECT BIOLINK
		2. DIMENSION LIMITS HELD AFTER PLATING.	
		3. REMOVE BURRS AND SHARP EDGES .015 MAX.	
		4. MACHINED FILLET RADII .0150-.030.	
		5. MACHINED DIAMETERS ON A COMMON CENTERLINE CONCENTRIC WITHIN .005	
		6. PERPENDICULARITY & PARALLELISM OF MACHINED SURFACES .002 PER INCH. MAX .012 INCHES FOR SINGLE SURFACE.	
DO NOT SCALE DRAWING		MAT'L ACRYLIC LIKE	SIZE B DWG. NO. REV. 01
		SCALE 2:3 CAD FILE:	SHEET 1 OF 1

Monterey Bay Aquarium Research Institute
MBARI
7700 Sandholdt Rd.
Moss Landing, CA 95039
831 775-1922

DOCK, DESK TOP BIOLINK