


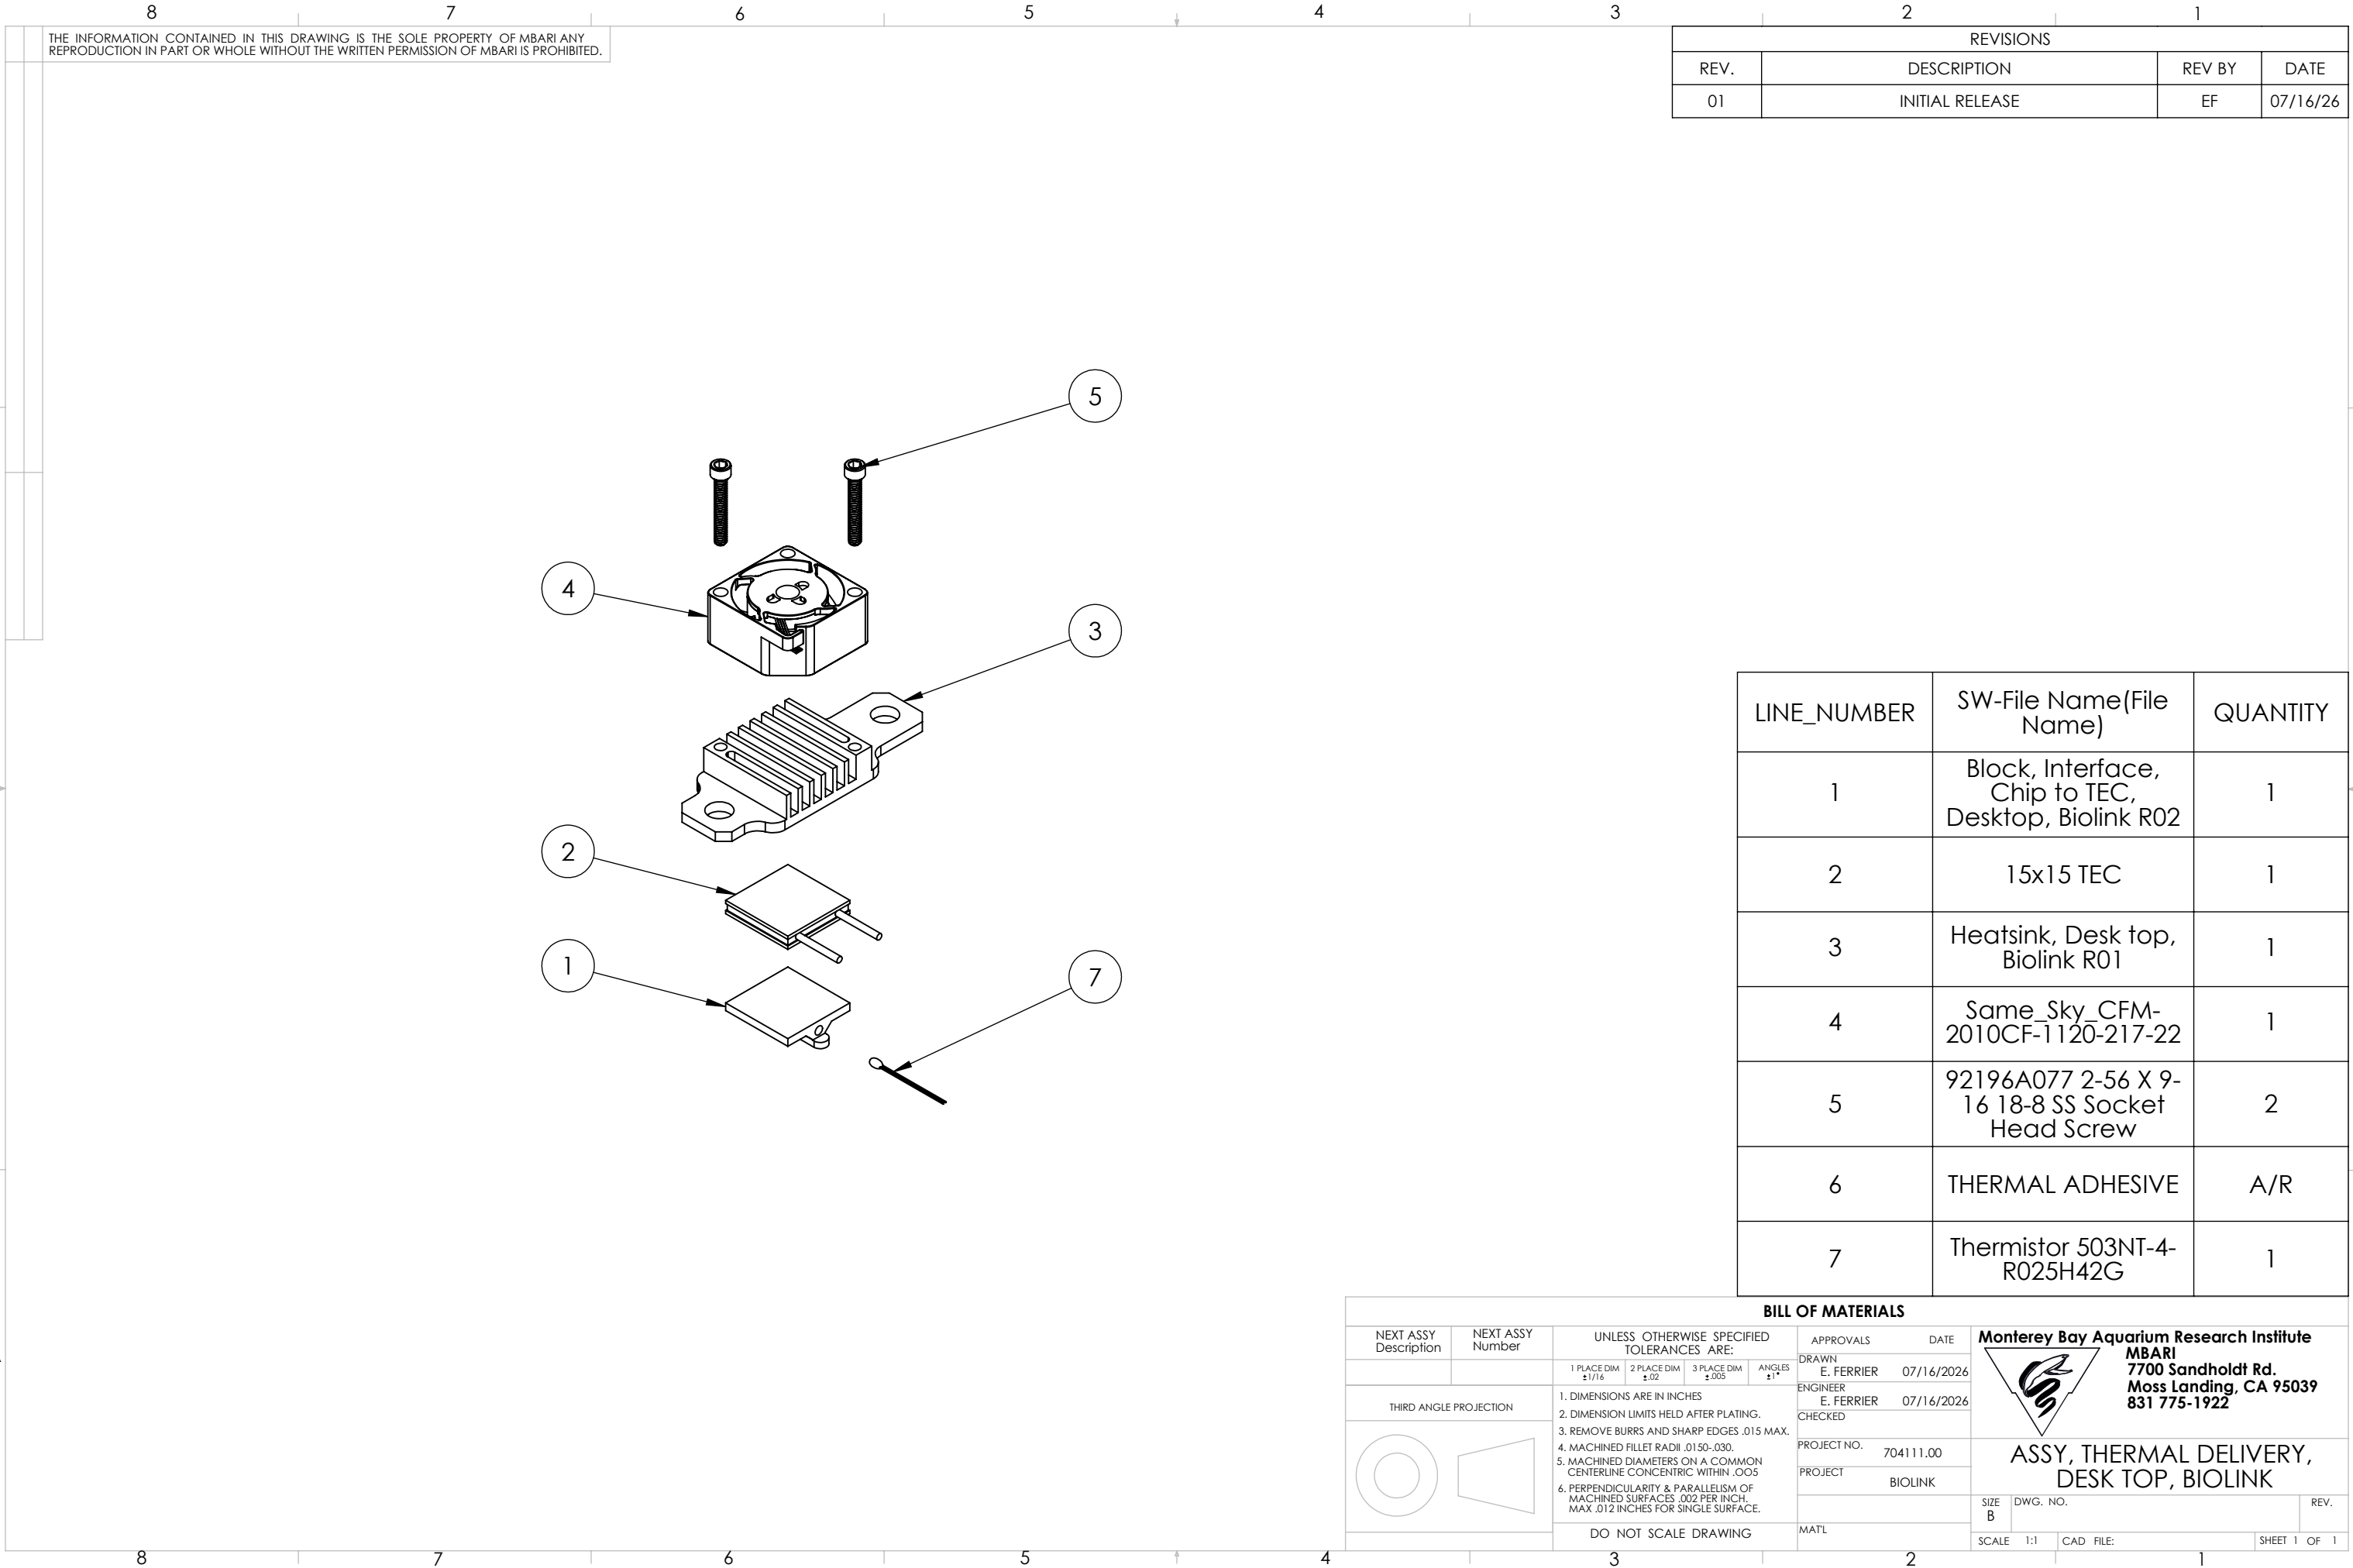

THE INFORMATION CONTAINED IN THIS DRAWING IS THE SOLE PROPERTY OF MBARI ANY REPRODUCTION IN PART OR WHOLE WITHOUT THE WRITTEN PERMISSION OF MBARI IS PROHIBITED.

REVISIONS			
REV.	DESCRIPTION	REV BY	DATE
01	INITIAL RELEASE	EF	07/16/26

LINE_NUMBER	SW-File Name(File Name)	QUANTITY
1	Block, Interface, Chip to TEC, Desktop, Biolink R02	1
2	15x15 TEC	1
3	Heatsink, Desk top, Biolink R01	1
4	Same_Sky_CFM-2010CF-1120-217-22	1
5	92196A077 2-56 X 9-16 18-8 SS Socket Head Screw	2
6	THERMAL ADHESIVE	A/R
7	Thermistor 503NT-4-R025H42G	1

BILL OF MATERIALS

NEXT ASSY Description	NEXT ASSY Number	UNLESS OTHERWISE SPECIFIED TOLERANCES ARE:			APPROVALS	DATE	Monterey Bay Aquarium Research Institute MBARI 7700 Sandholdt Rd. Moss Landing, CA 95039 831 775-1922		
		1 PLACE DIM $\pm 1/16$	2 PLACE DIM $\pm .02$	3 PLACE DIM $\pm .005$	DRAWN E. FERRIER	07/16/2026			
					ENGINEER E. FERRIER	07/16/2026			
					CHECKED				
THIRD ANGLE PROJECTION		1. DIMENSIONS ARE IN INCHES 2. DIMENSION LIMITS HELD AFTER PLATING. 3. REMOVE BURRS AND SHARP EDGES .015 MAX. 4. MACHINED FILLET RADII .0150-.030. 5. MACHINED DIAMETERS ON A COMMON CENTERLINE CONCENTRIC WITHIN .005 6. PERPENDICULARITY & PARALLELISM OF MACHINED SURFACES .002 PER INCH. MAX .012 INCHES FOR SINGLE SURFACE.			PROJECT NO.	704111.00	ASSY, THERMAL DELIVERY, DESK TOP, BIOLINK		
					PROJECT	BIOLINK			
							SIZE B	DWG. NO.	REV.
		DO NOT SCALE DRAWING			MAT'L		SCALE 1:1	CAD FILE:	SHEET 1 OF 1