
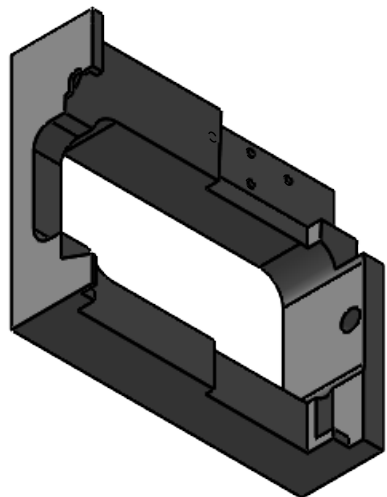
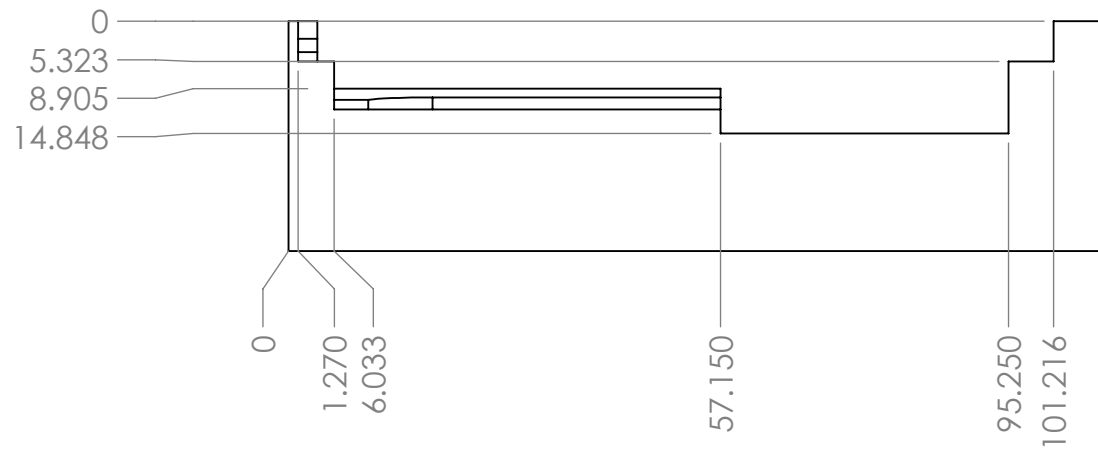
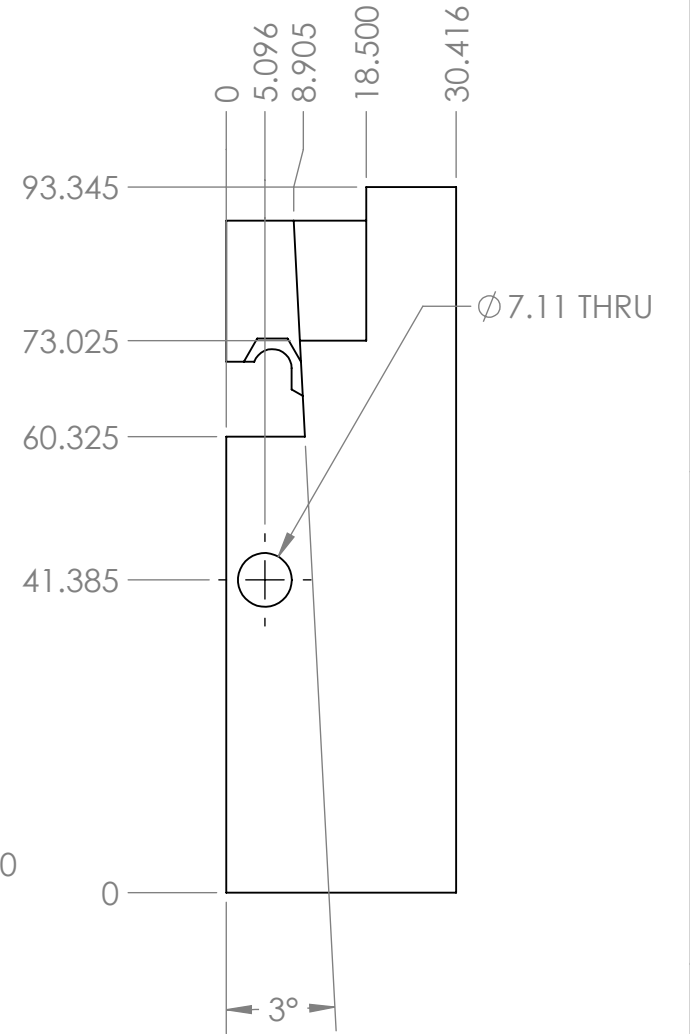
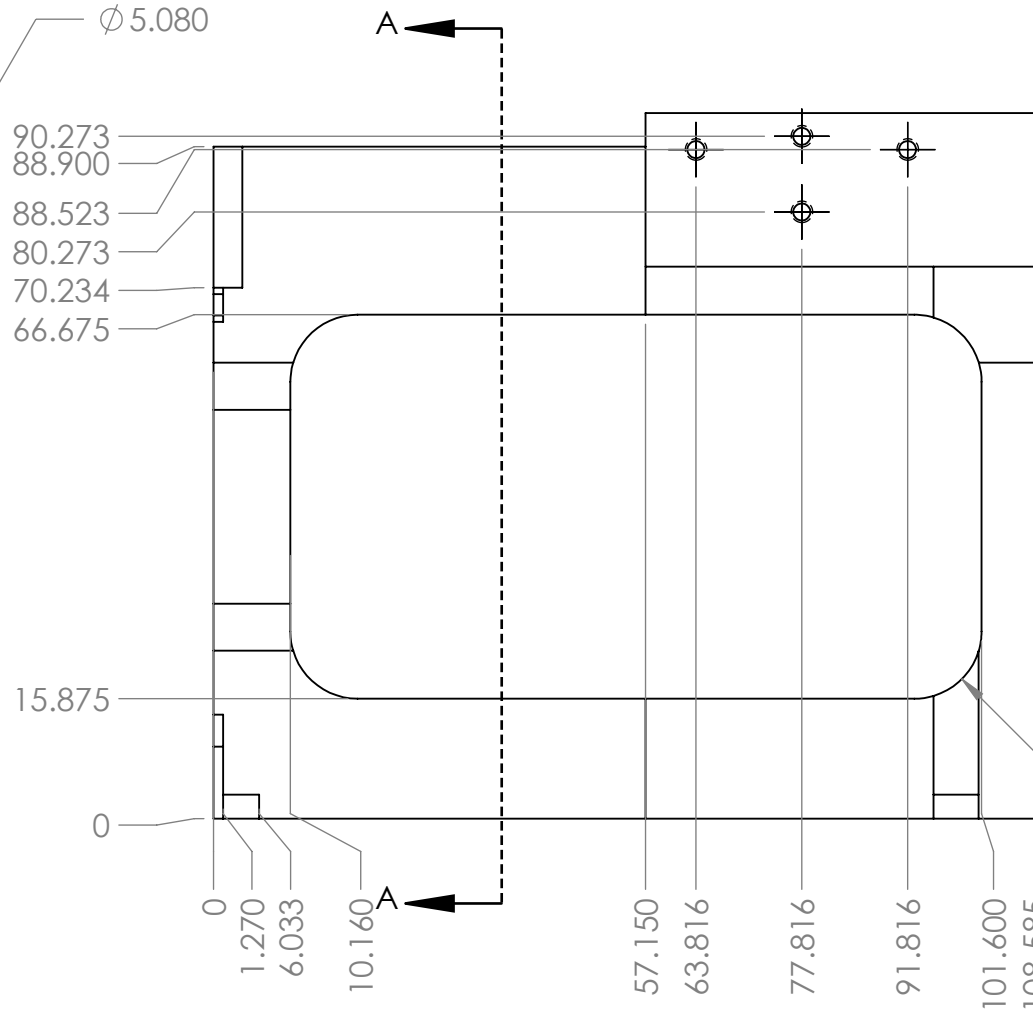
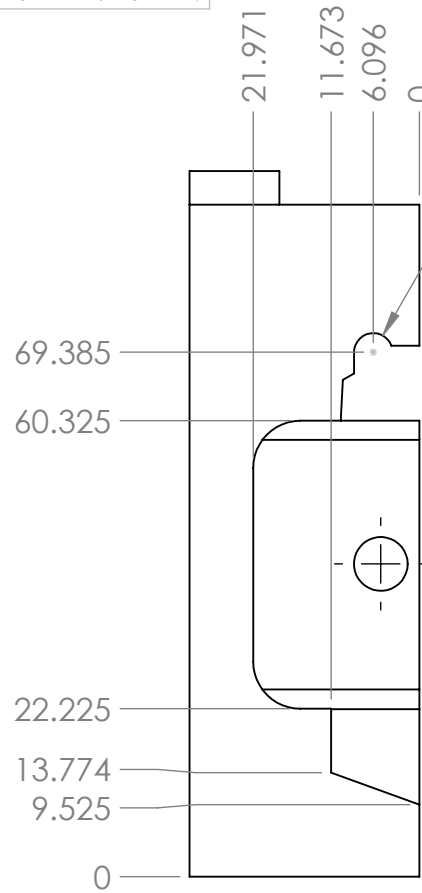


THE INFORMATION CONTAINED IN THIS DRAWING IS THE SOLE PROPERTY OF MBARI. ANY REPRODUCTION IN PART OR WHOLE WITHOUT THE WRITTEN PERMISSION OF MBARI IS PROHIBITED.

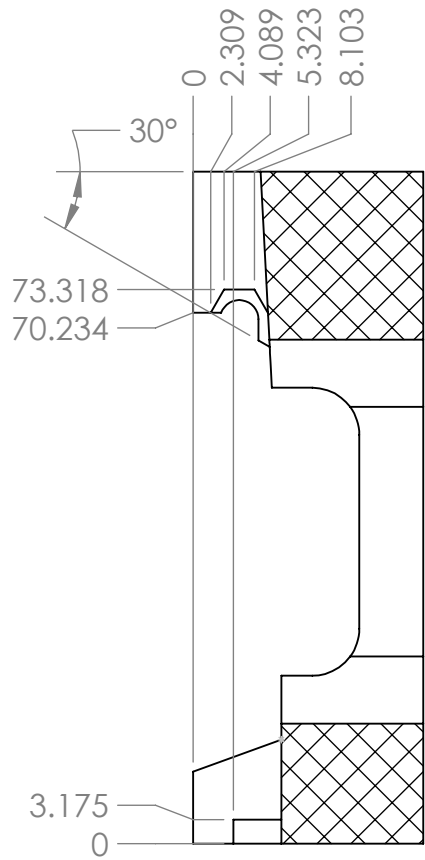

BILL OF MATERIALS									
NEXT ASSY Description	NEXT ASSY Number	UNLESS OTHERWISE SPECIFIED TOLERANCES ARE:			APPROVALS		DATE		
					DRAWN	Nadia Allaf			
		1 PLACE DIM ±0.3	2 PLACE DIM ±0.13	3 PLACE DIM ±0.05	ANGLES ±0.5°	ENGINEER			
THIRD ANGLE PROJECTION		1. DIMENSIONS ARE IN MM 2. DIMENSION LIMITS HELD AFTER PLATING. 3. REMOVE BURRS AND SHARP EDGES .015 MAX. 4. MACHINED FILLET RADII .0150-.030. 5. MACHINED DIAMETERS ON A COMMON CENTERLINE CONCENTRIC WITHIN .005 6. PERPENDICULARITY & PARALLELISM OF MACHINED SURFACES .002 PER INCH, MAX .012 INCHES FOR SINGLE SURFACE.				CHECKED			
						PROJECT NO.	901205		
						PROJECT	ESP		
						MAT'L			
		DO NOT SCALE DRAWING							
						</			