



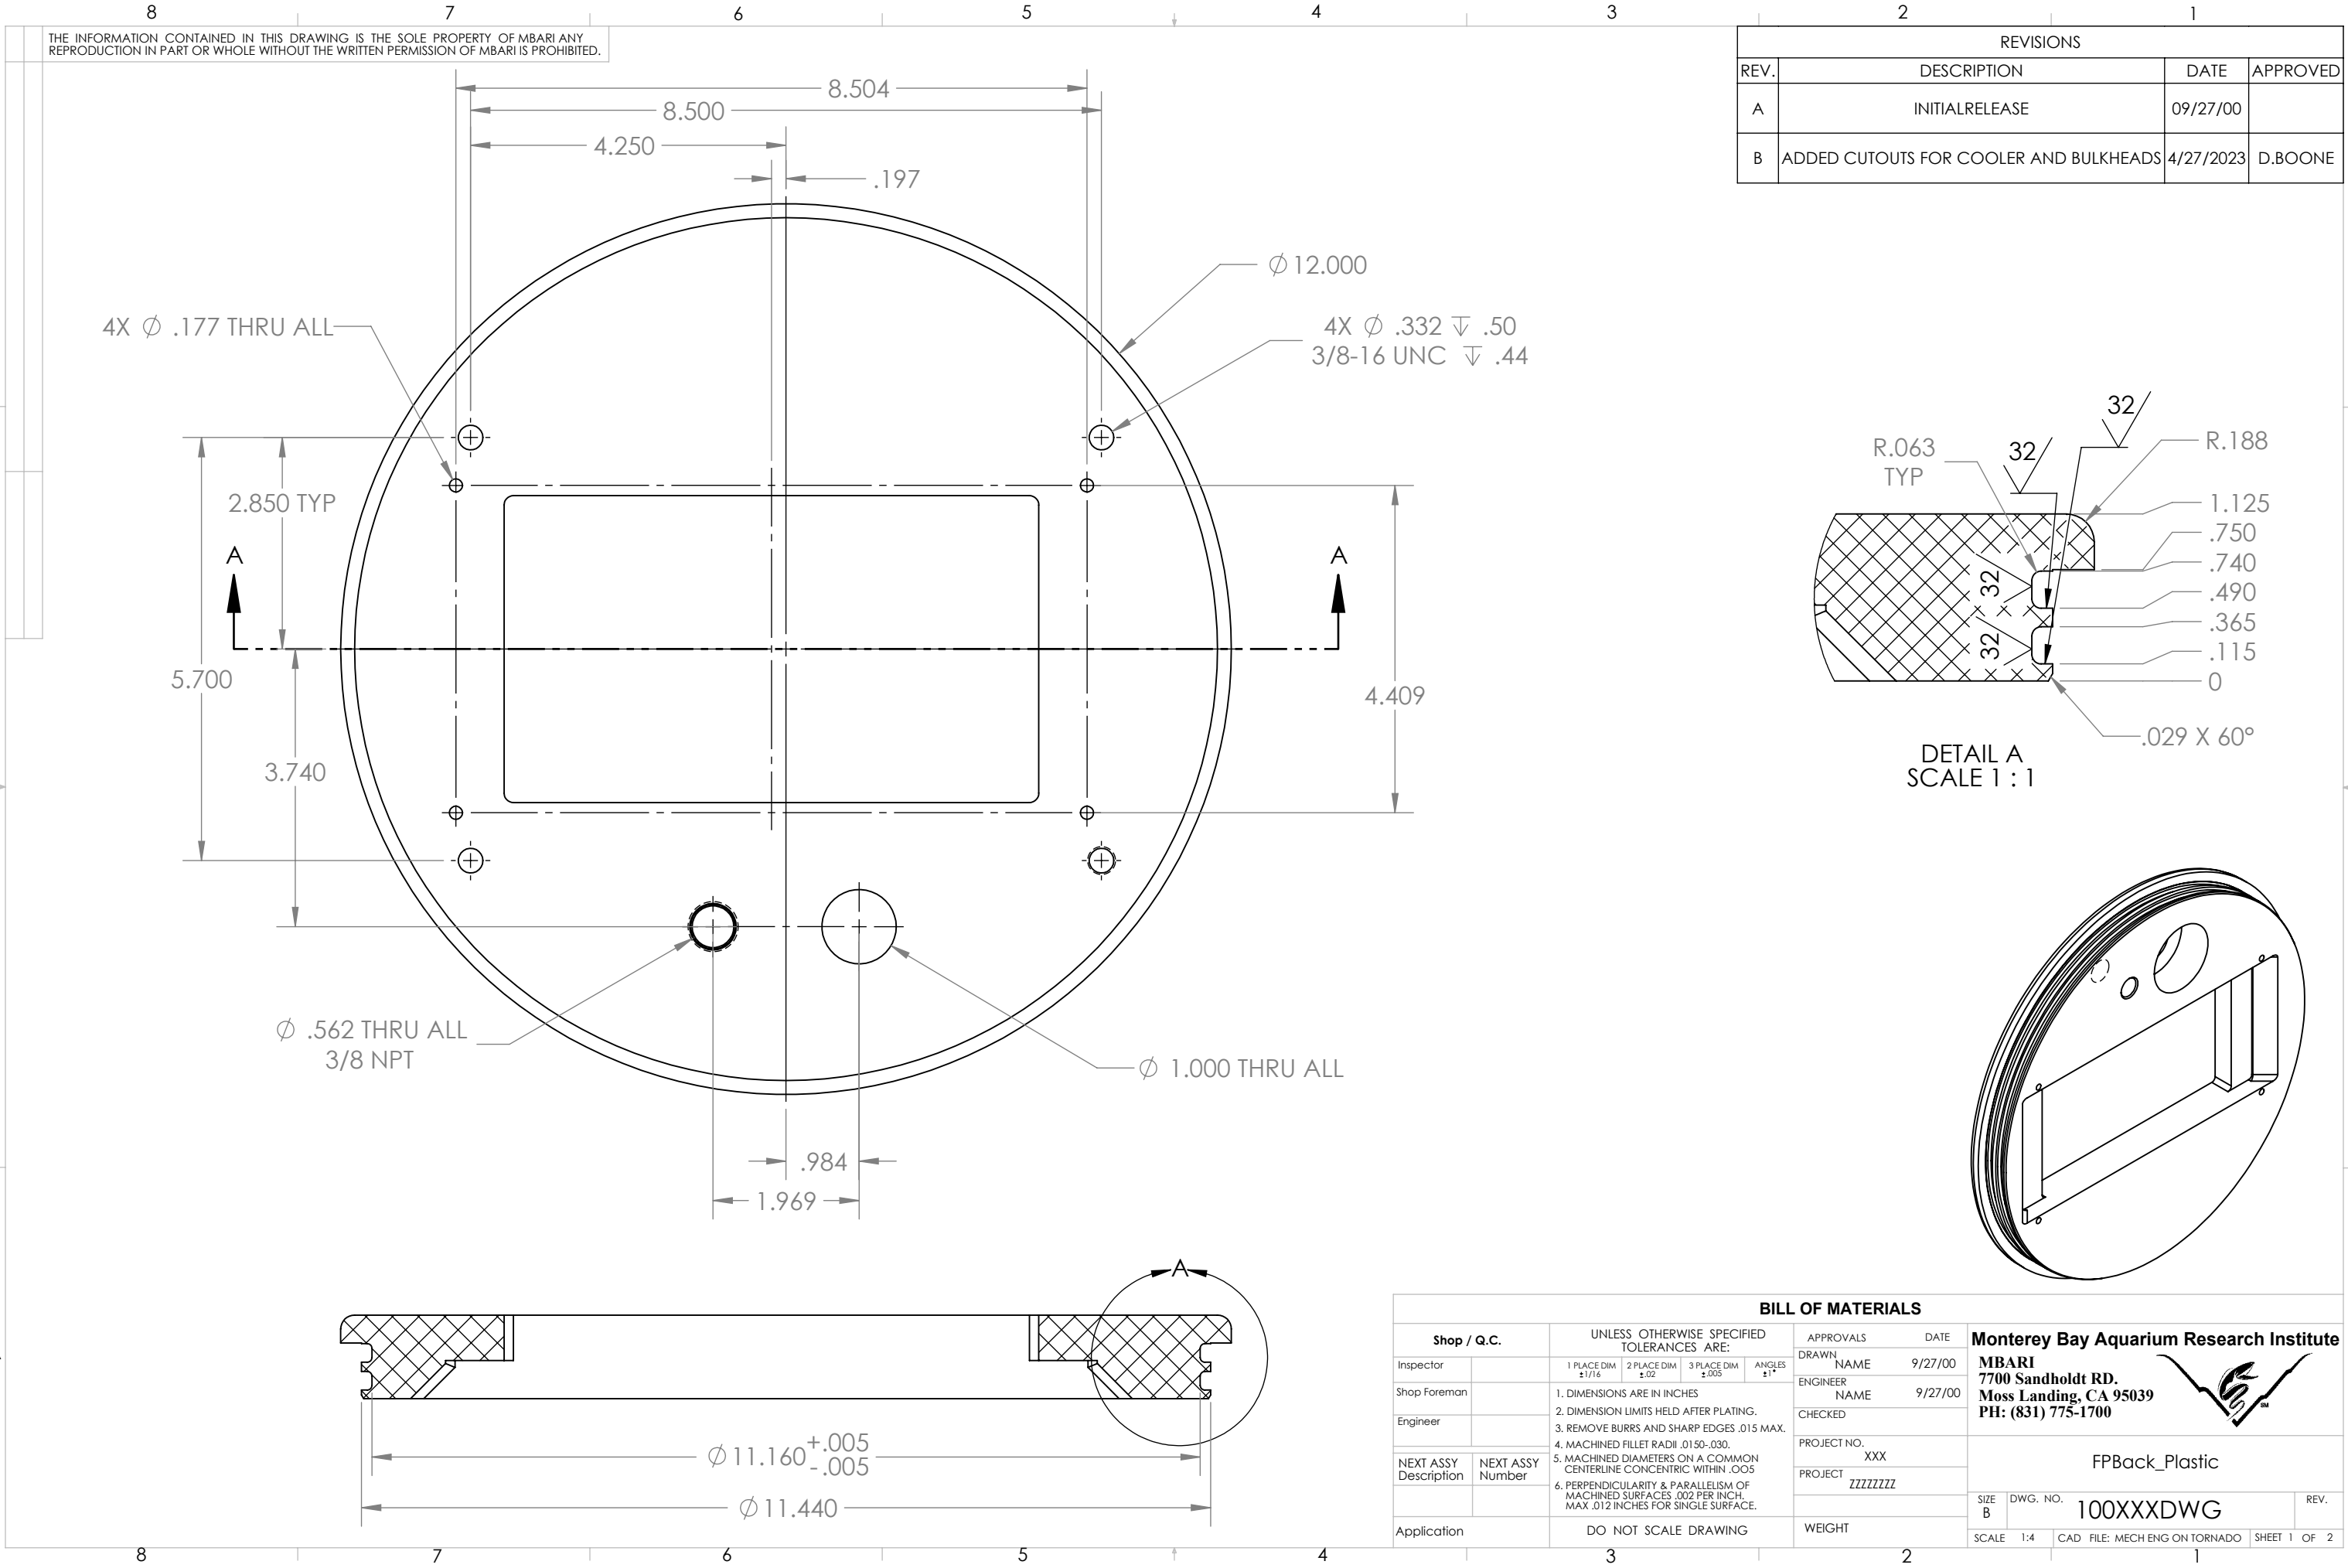

THE INFORMATION CONTAINED IN THIS DRAWING IS THE SOLE PROPERTY OF MBARI ANY REPRODUCTION IN PART OR WHOLE WITHOUT THE WRITTEN PERMISSION OF MBARI IS PROHIBITED.

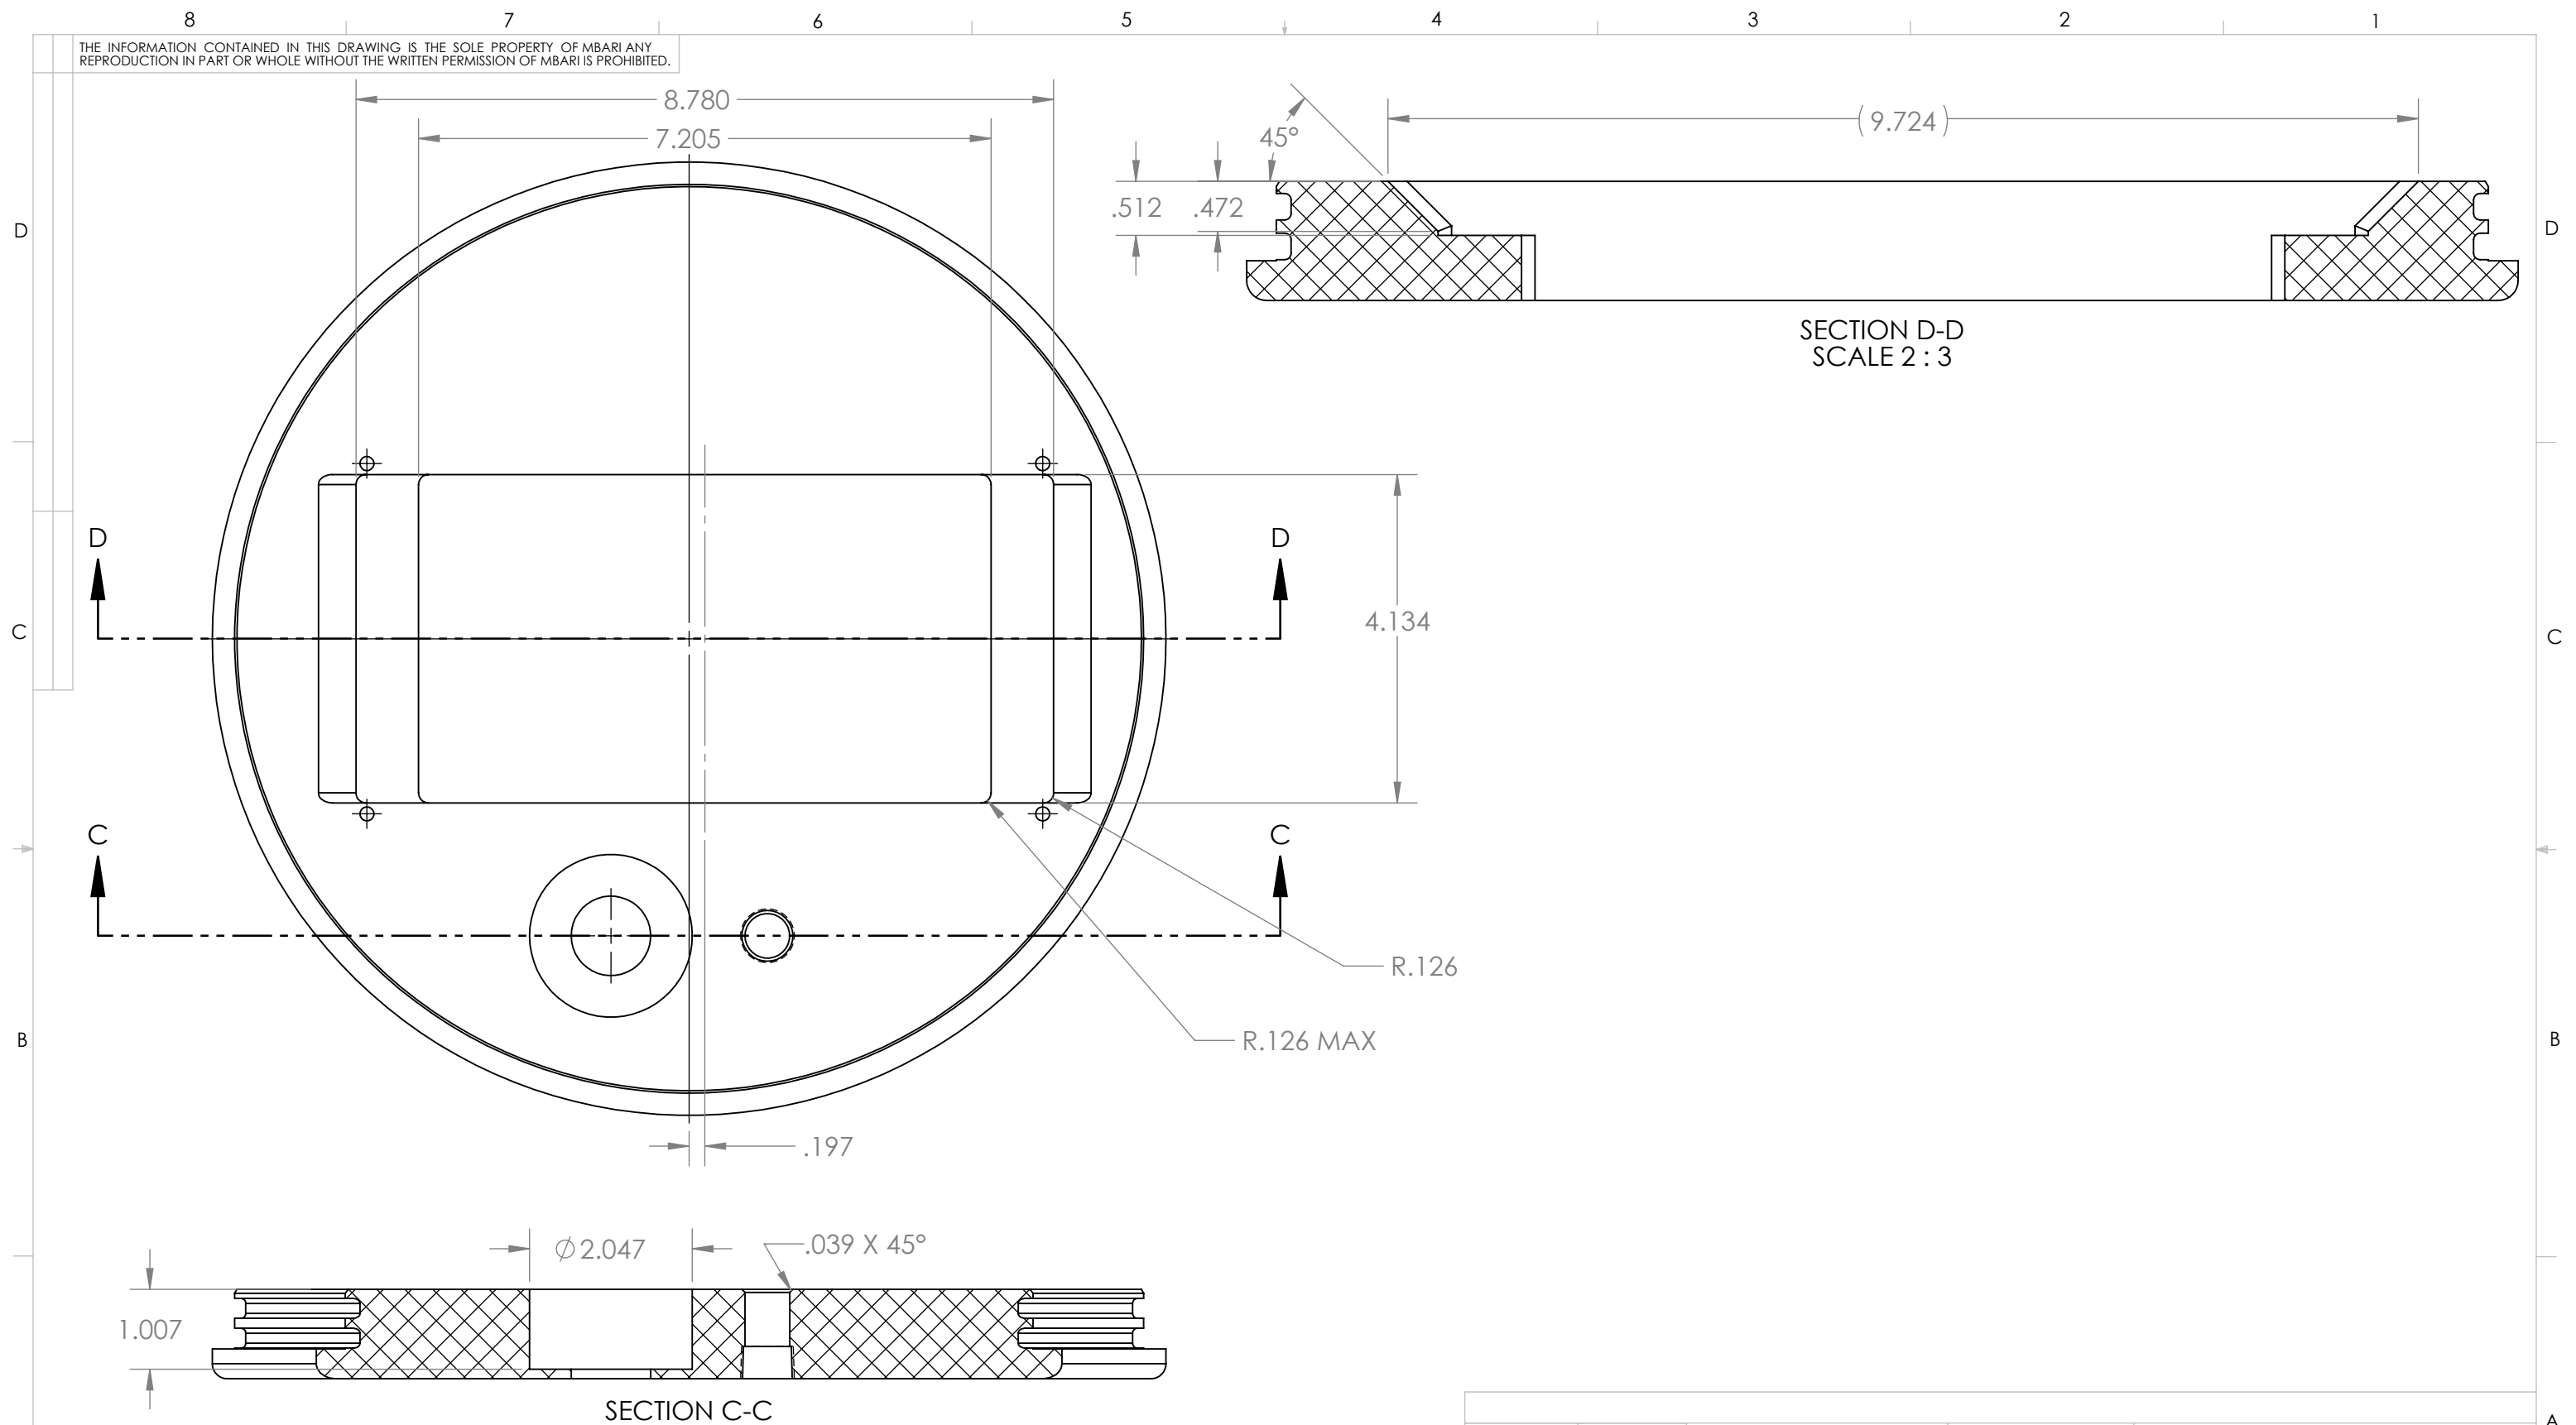

Location: \\titan\3GESP_Part_Design\Flowerpot2Housing_Seatrac\

Status:

Material:ACRYLIC

Last Saved: 4/27/2023 2:31:27 PM

NEXT ASSY Description	NEXT ASSY Number	UNLESS OTHERWISE SPECIFIED TOLERANCES ARE:				APPROVALS	DATE	MBARI 7700 Sandholdt RD. Moss Landing, CA 95039 PH: (831) 775-1700 								
		1 PLACE DIM ±1/16	2 PLACE DIM ±.02	3 PLACE DIM ±.005	ANGLES ±1°	DRAWN	1/31/2007					ENGINEER	CHECKED	PROJECT NO. 900739		
THIRD ANGLE PROJECTION		1. DIMENSIONS ARE IN INCHES 2. DIMENSION LIMITS HELD AFTER PLATING. 3. REMOVE BURRS AND SHARP EDGES .015 MAX. 4. MACHINED FILLET RADII .0150-.030. 5. MACHINED DIAMETERS ON A COMMON CENTERLINE CONCENTRIC WITHIN .005 6. PERPENDICULARITY & PARALLELISM OF MACHINED SURFACES .002 PER INCH, MAX. .012 INCHES FOR SINGLE SURFACE.				PROJECT		FPBack_Plastic			SIZE B		DWG. NO. 201531		REV. B	
						PROJECT										
						DO NOT SCALE DRAWING				WEIGHT Acrylic (Medium-high impact)		SCALE 1:2		CAD FILE:		SHEET 2 OF 2
		3				2		1								